




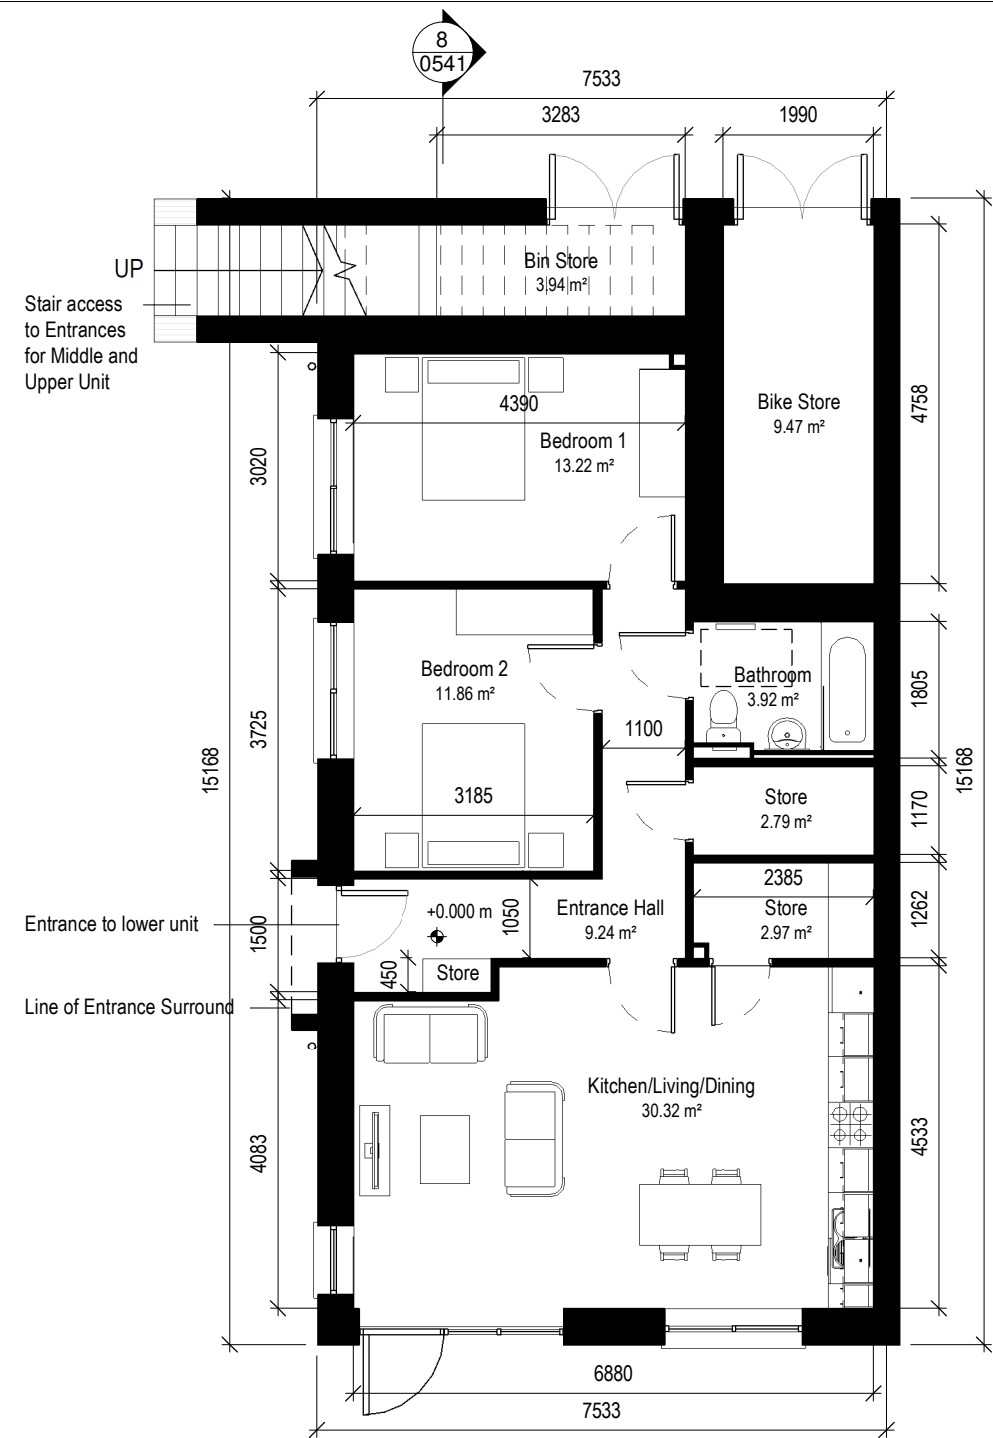


1 Unit-Type-K1-00-Ground Floor
1 : 100

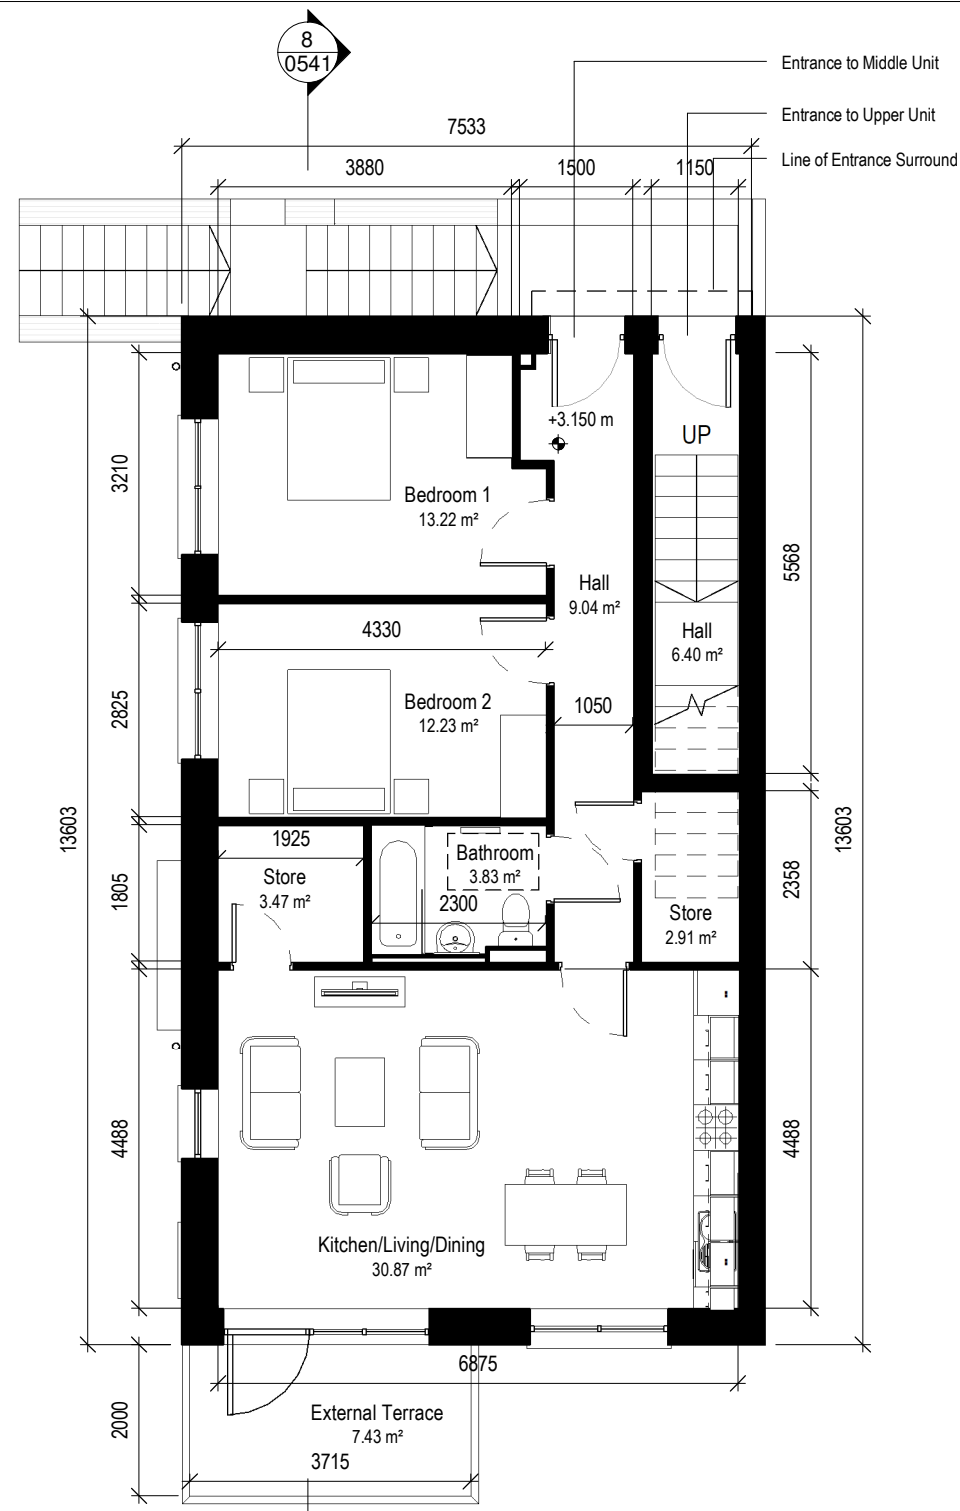

2 Unit-Type-K1-01-First Floor
1 : 100

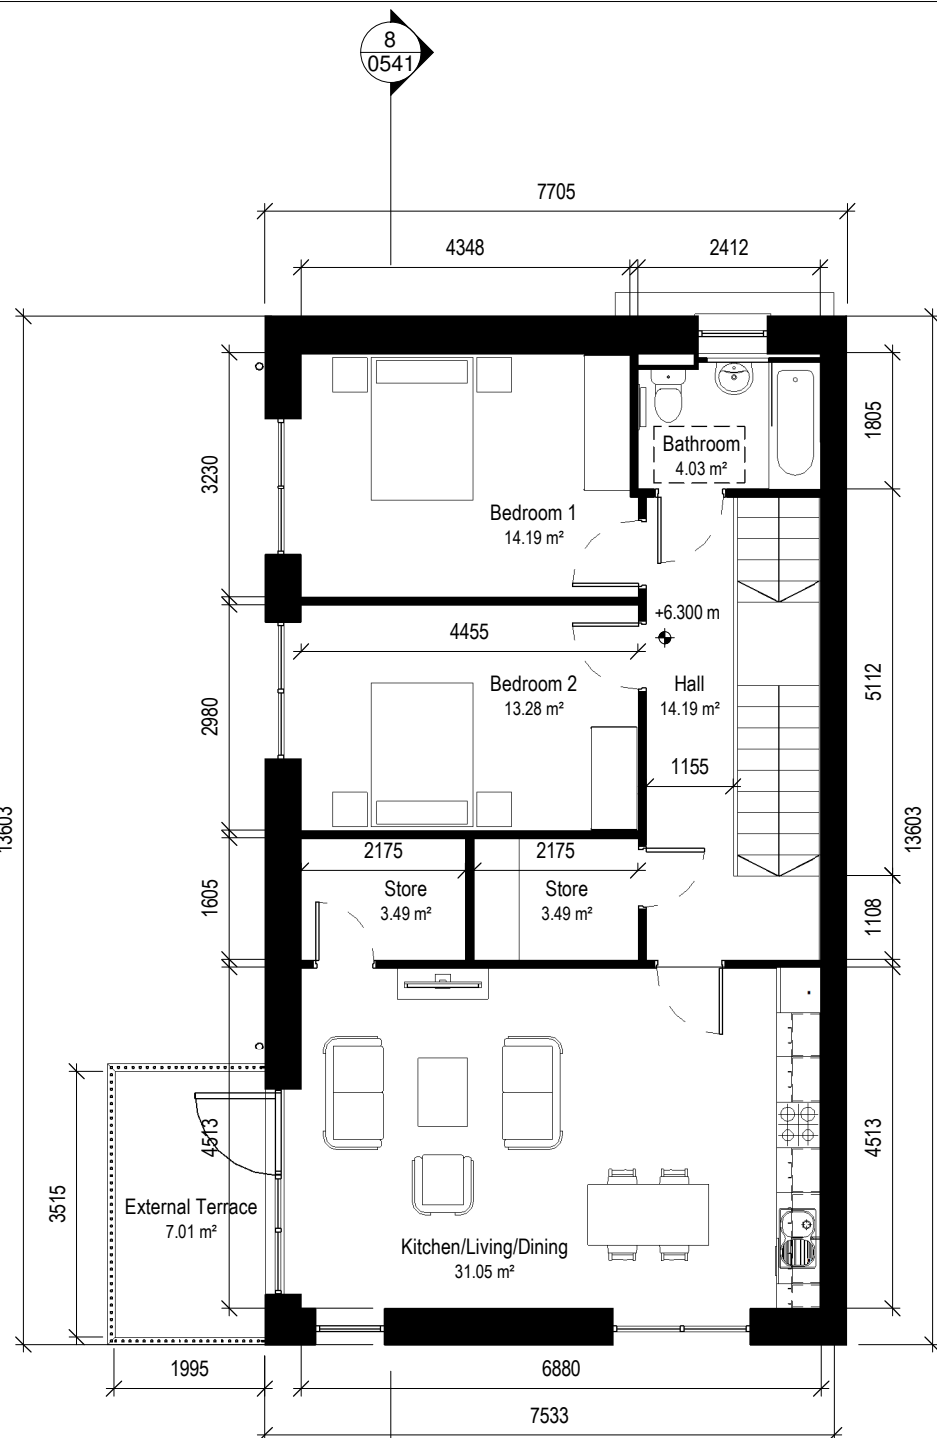


3 Unit-Type-K1-02-Second Floor
1 : 100

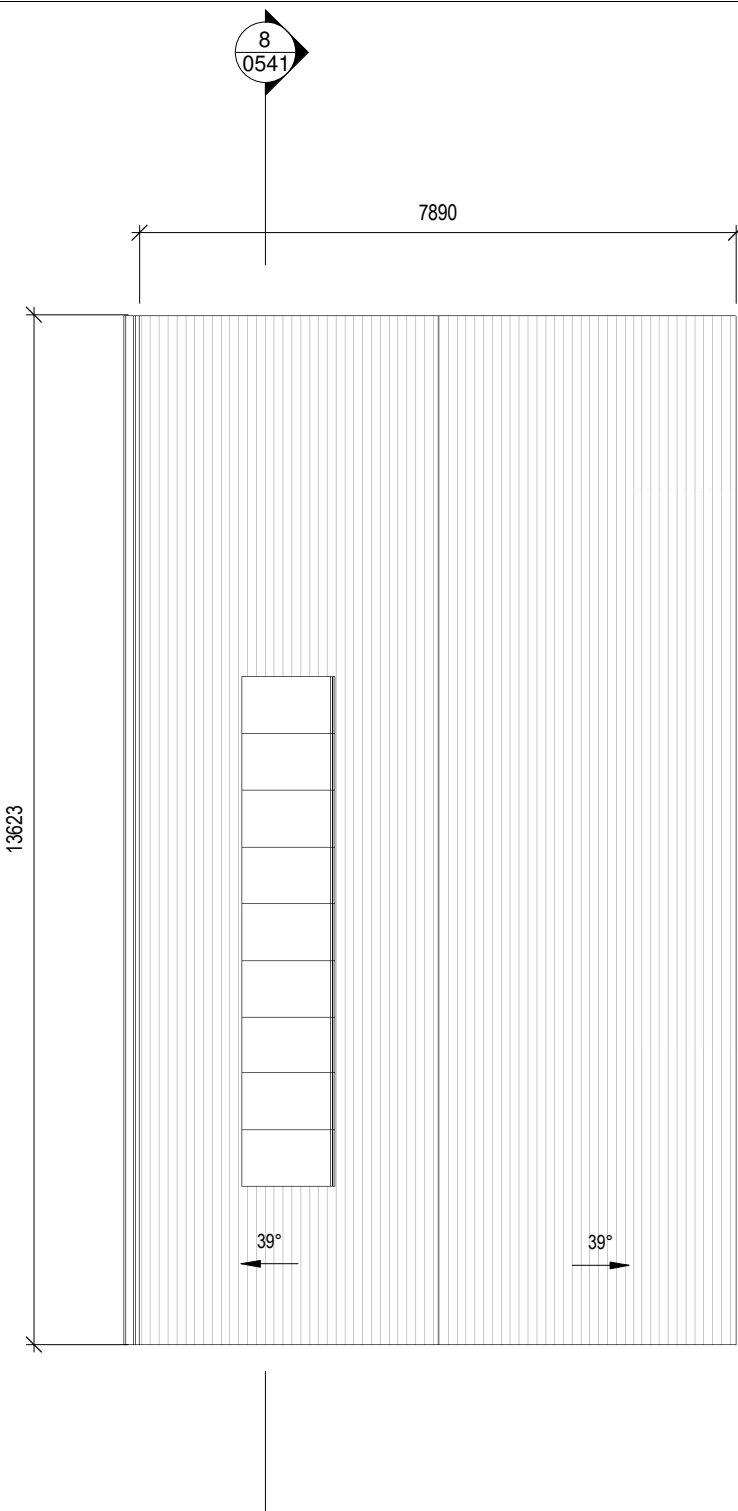

4 Unit-Type-K1-RF-Roof
1 : 100




5 Unit-Type-K1-Front Elevation
1 : 100

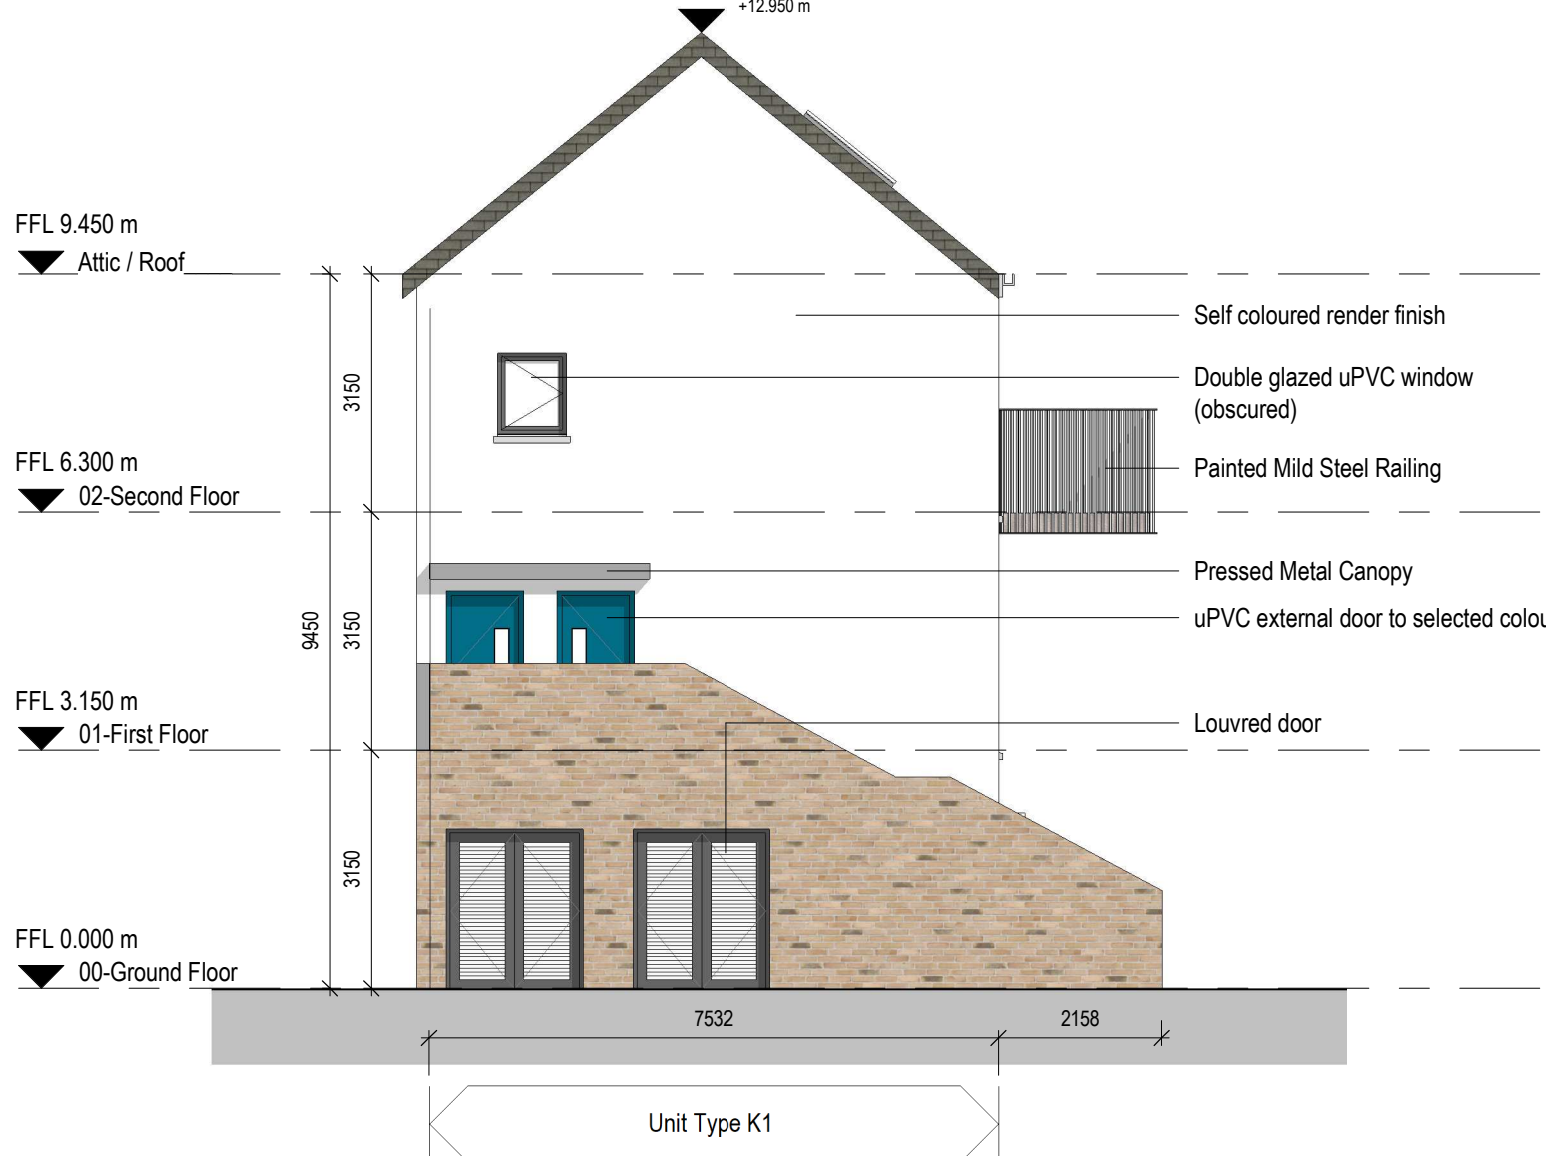

6 Unit-Type-K1-Rear Elevation
1 : 100



7 Unit-Type-K1-Side Elevation
1 : 100

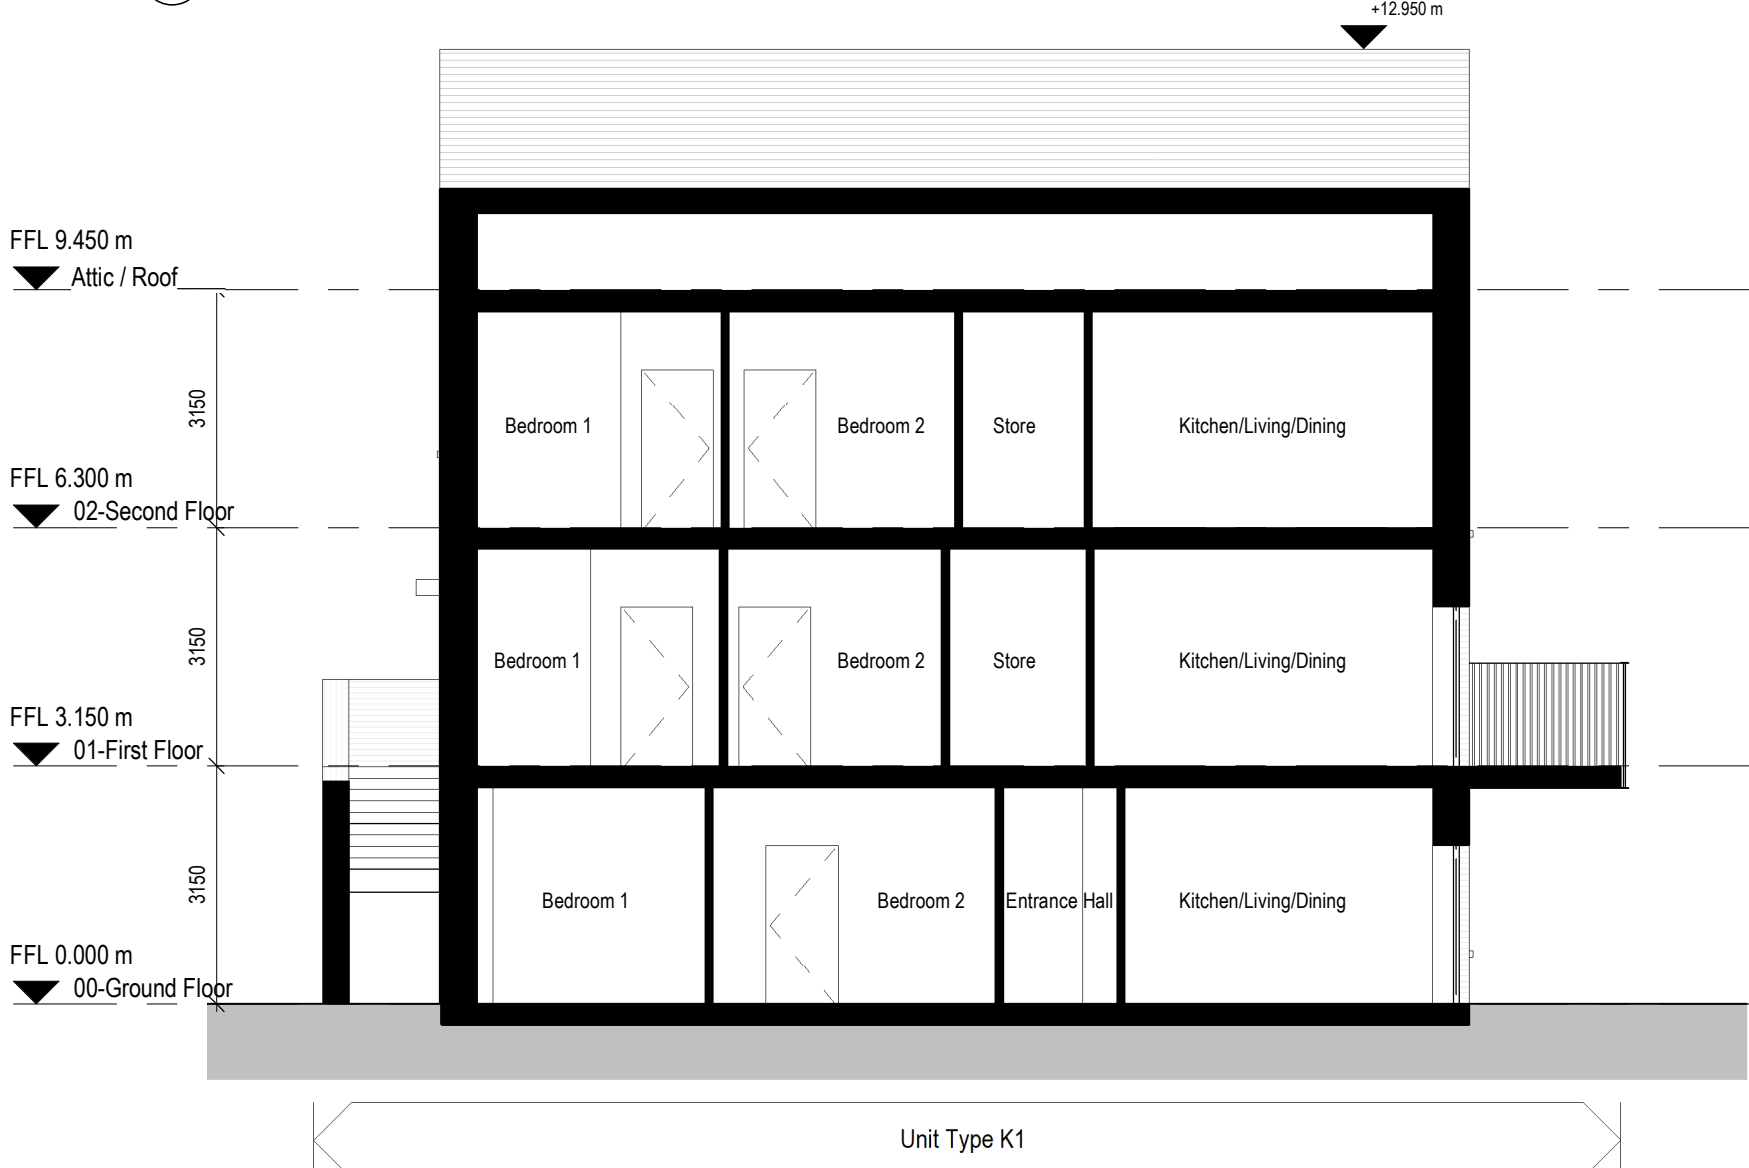


8 Unit-Type-K1-Section A
1 : 100

Notes:
Do not scale from this drawing.
Use figured dimensions only.
All errors and omissions to be reported to the Architect.
This drawing to be read in conjunction with relevant consultant's drawings.
All dimensions are in millimetres and all levels are in meters to match Datums unless otherwise noted.
All levels given are relevant to ordance Datum.

Contractor Design Responsibility
It is noted that there are many elements within the works that require contractor design, and will be subject to certification as part of BCAR - see Preliminary Inspection Plan for clarity on certification required.

© This drawing or design may not be reproduced without permission.

Key Plan - Type K1:

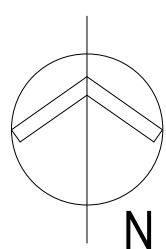

Note: For Unit Type K1, DoHPLG Min. Area refers to the standards set out in the document by Department of Housing, Planning and Local Government, Sustainable Urban Housing: Design Standards for New Apartments - Guidelines for Planning Authorities (2020)

Refer to Site Plan for:

- Finished floor levels to survey datum
- Orientation

Revisions:			
1	Draft issue	04-09-2020	BL
2	Updated Annotation	08-09-2020	BL
3	Issue for Pre-Application	11-09-2020	AS
4	Draft Planning Issue	23-02-2021	AS
5	Issue for Planning	26-03-2021	AS
6	Issued for Planning	31-03-2021	AS
7	Draft planning issue	01-10-2021	BL
8	Issued for pre-application	15-10-2021	BL
9	Issued for Planning	06-04-2022	BL
Rev	Description	Date	By

Project:
Devoy Barracks, Naas, Co Kildare

Client:
Land Development Agency

Title:
Unit Type K1 - Proposed Plans, Sections & Elevations

Drawing / Document Name:					
Project Number	Project	Originator	Volume	Level	Type
2569	DEV-COA-00-ZZ-DR-A	0541			
Suitability Status : Code - Description					
S4 - For Stage Approval					
Revision:					
P- 9					
Scale @ A1	Drawn:	Checked:	Date:		
1 : 100	Brian Lee	Will Gleeson	06-08-2020		

COADY
ARCHITECTS
111-113, 115-117, 119-121, 3811-3813, 3815-381