




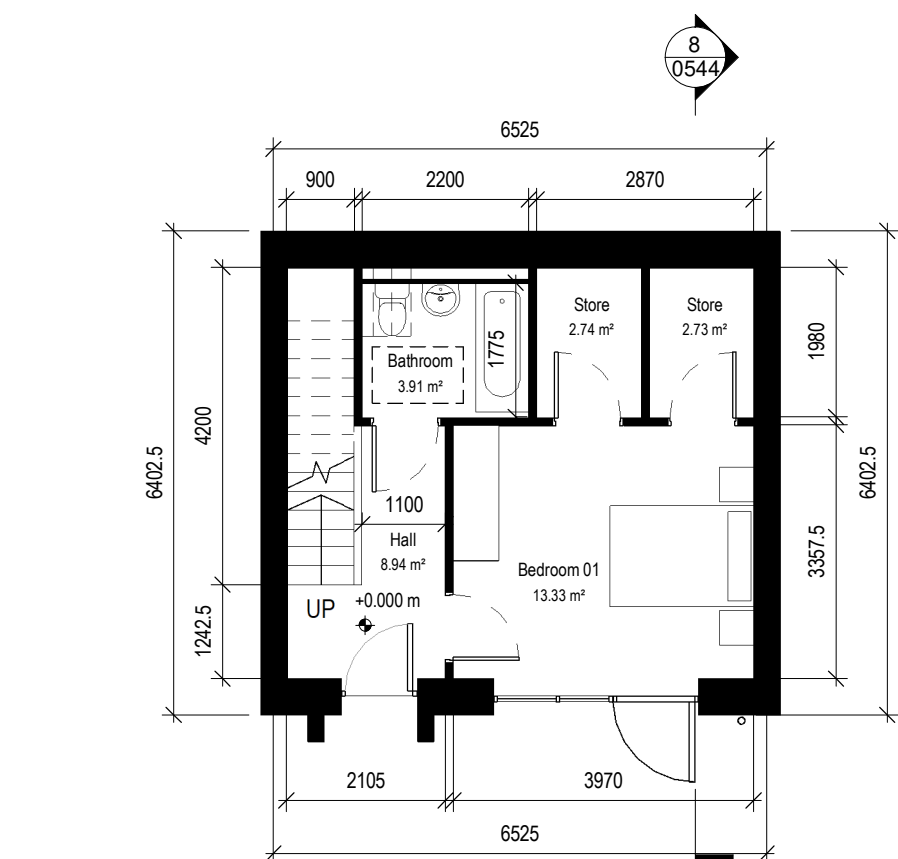


1 GA-TYP-L1-00-Ground-Floor-Plan
1 : 100

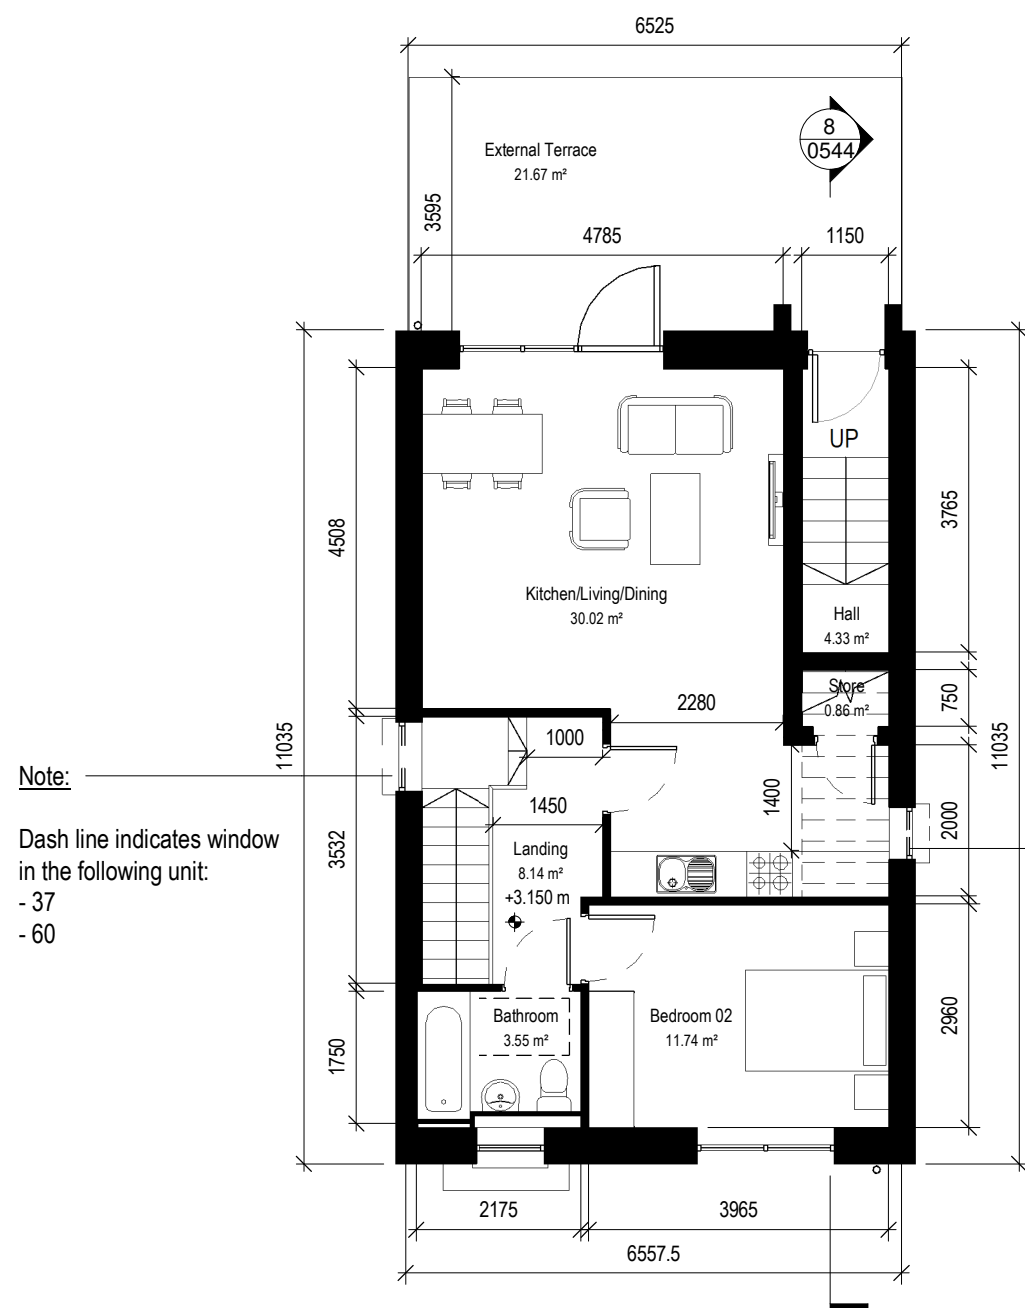

2 GA-TYP-L1-01-First-Floor-Plan
1 : 100

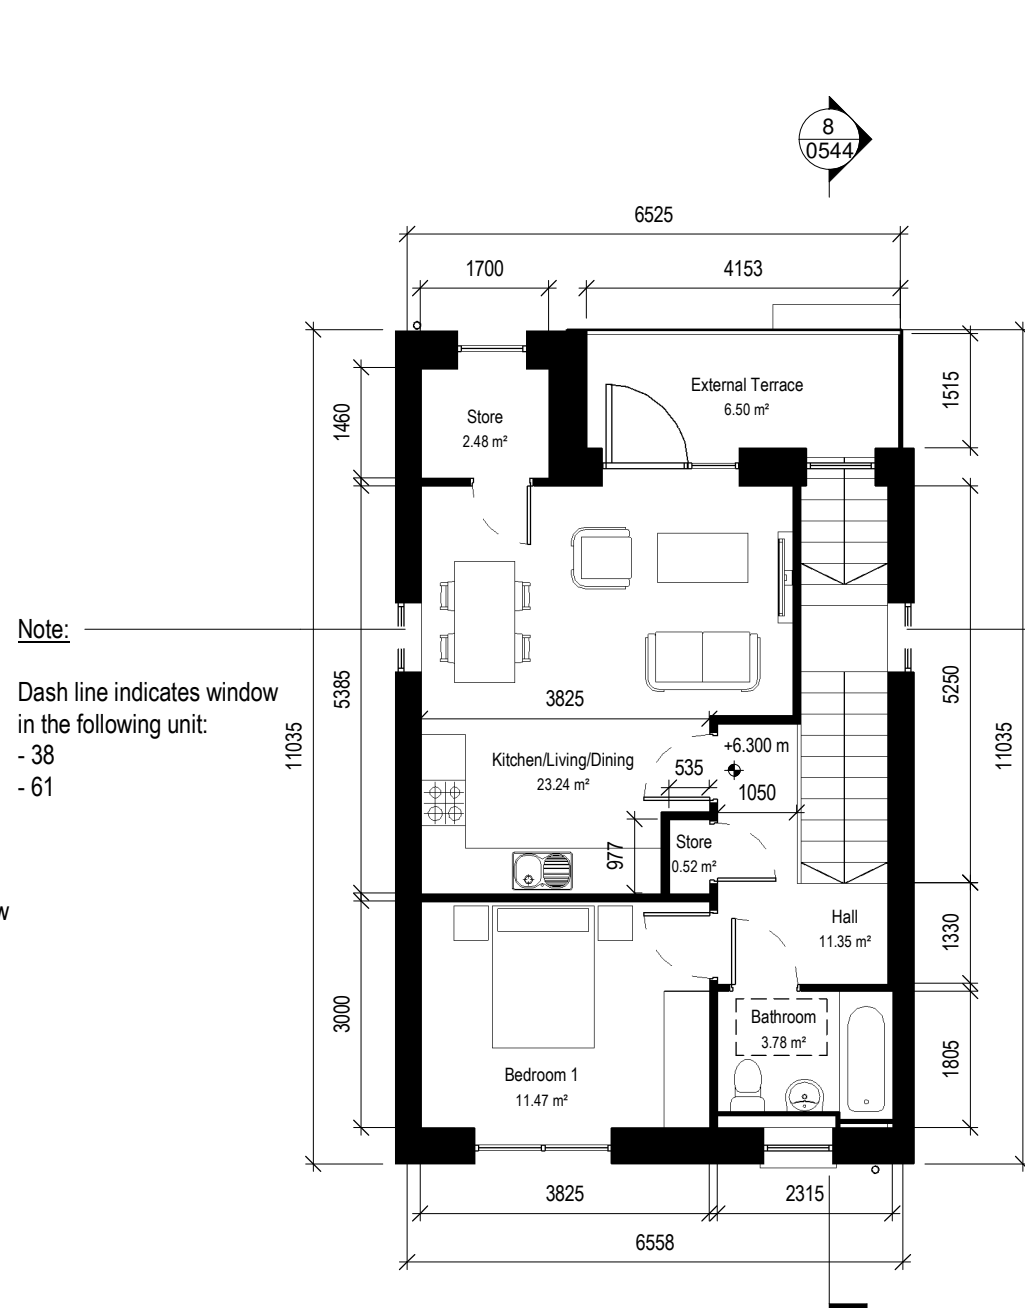

3 GA-TYP-L1-02-Second-Floor-Plan
1 : 100

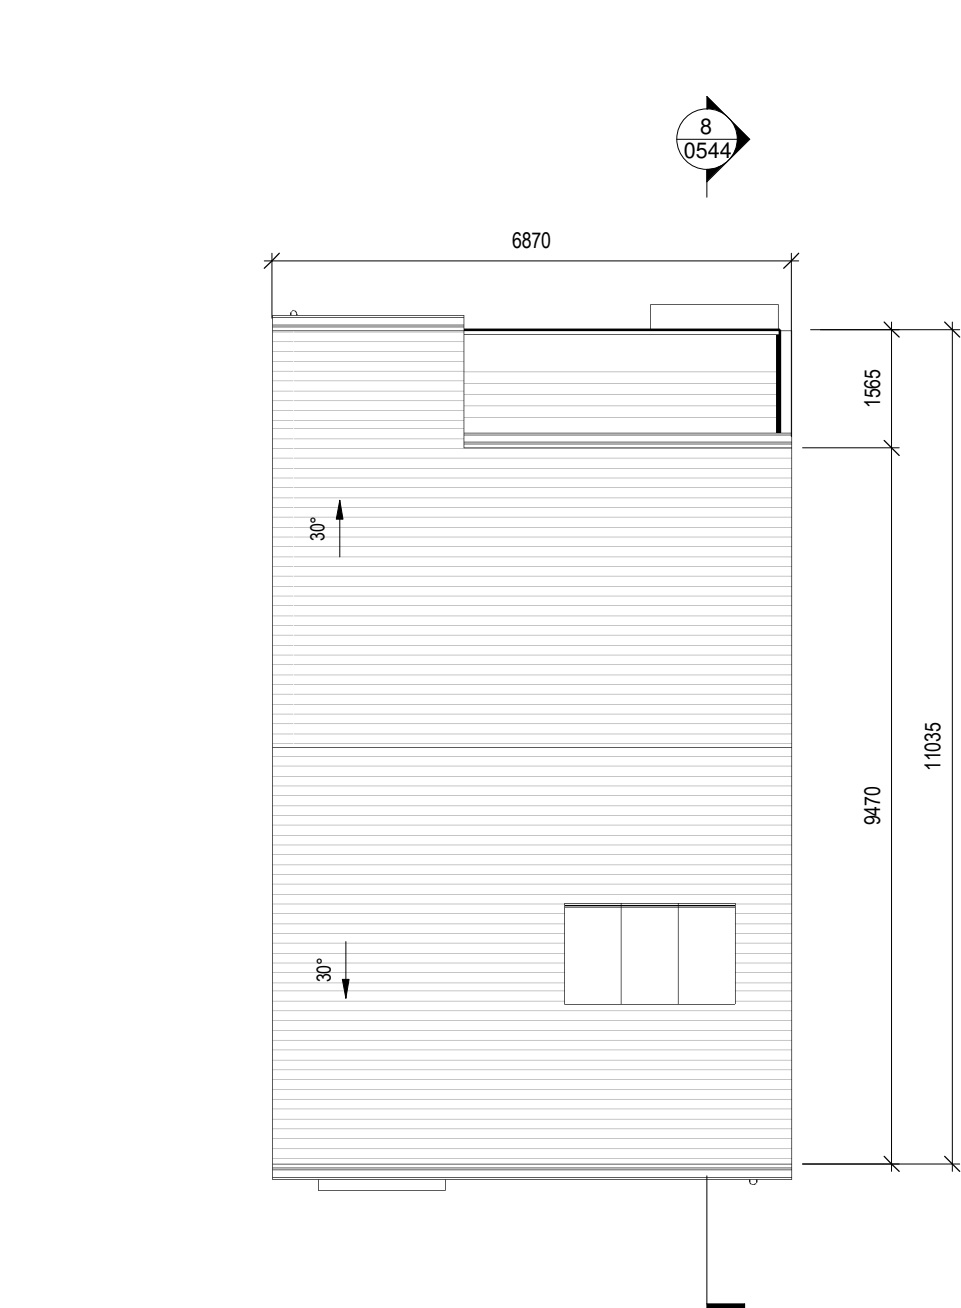



4 GA-TYP-L1-RF-Roof-Plan
1 : 100

Notes:
Do not scale from this drawing.
Use figured dimensions only.
All errors and omissions to be reported to the Architect.
This drawing to be read in conjunction with relevant consultant's drawings.
All dimensions are in millimetres and all levels are in meters to match Datums unless otherwise noted.
All levels given are relevant to ordance Datum.

Contractor Design Responsibility
It is noted that there are many elements within the works that require contractor design, and will be subject to certification as part of BCAR - see Preliminary Inspection Plan for clarity on certification required.

© This drawing or design may not be reproduced without permission.


Key Plan - Type L1:

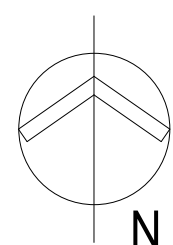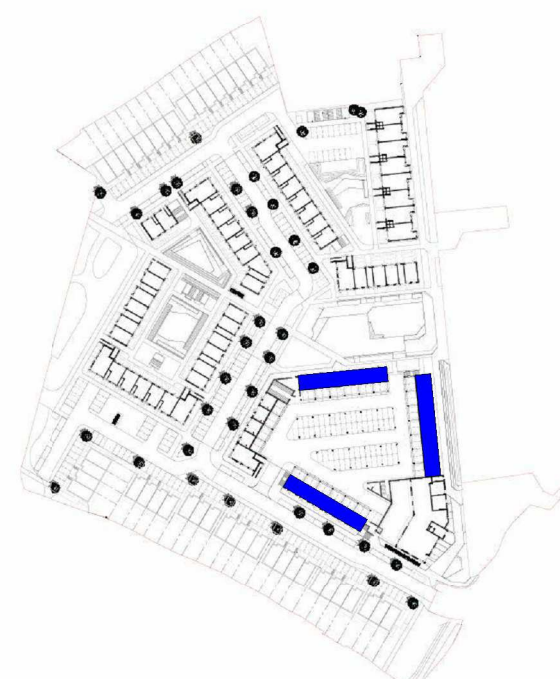

5 Unit-Type-L1-Front Elevation
1 : 100



6 Unit-Type-L1-Rear Elevation
1 : 100

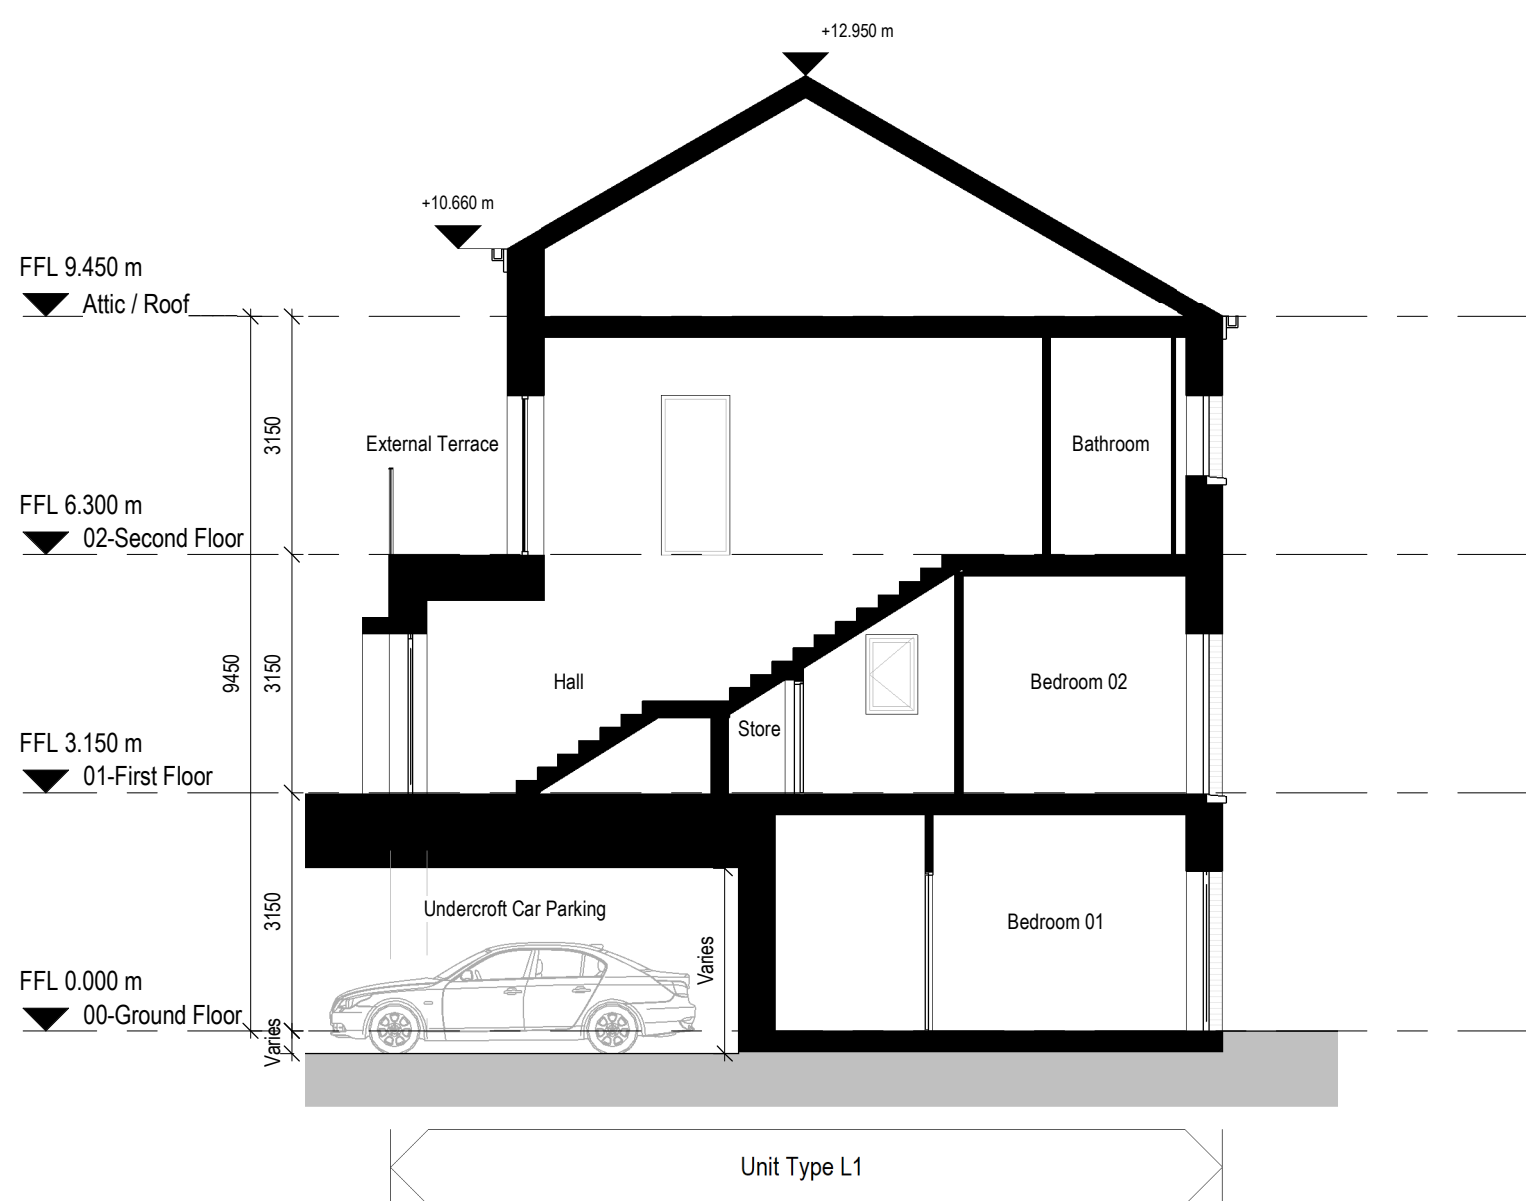

8 Unit-Type-L1-Section A
1 : 100

Note: For Unit Type L1, DoHPLG Min. Area refers to the standards set out in the document by Department of Housing, Planning and Local Government, Sustainable Urban Housing: Design Standards for New Apartments - Guidelines for Planning Authorities (2020)

Refer to Site Plan for:

- Finished floor levels to survey datum
- Orientation

Lower Unit - 2 Bed Duplex

2569 - Unit Type L1 - 2 Bed Unit (Lower Unit) - Aggregate Area Provisions			
Department	Area	DoHPLG Min.	
Aggregate Bedroom Area	25.07 m²	24.40 m²	
Aggregate Living Area	30.02 m²	30.00 m²	

2569 - Unit Type L1 - 2 Bed Unit (Lower Unit) - Gross Internal Area		
Name	Area	DoHPLG Min. Area
Ground Floor	33.63 m²	
First Floor	56.57 m²	
Grand total: 2	90.20 m²	73.00 m²

2569 - Unit Type L1 - 2 Bed Unit (Lower Unit) - Room Area Provisions		
Name	Area	DoHPLG Min. Area
Bedroom 01	13.33 m²	13.00 m²
Bedroom 02	11.74 m²	11.40 m²
External Terrace	21.67 m²	7.00 m²

2569 - Unit Type L1 - 2 Bed Unit (Lower Unit) - Room Width Provisions		
Name	Room Width	DoHPLG Min. Room Width
Bedroom 01	3358mm	2800mm
Bedroom 02	2960mm	2800mm
Kitchen/Living/Dining	3985mm	3600mm

2569 - Unit Type L1 - 2 Bed Unit (Lower Unit) - Storage Provisions		
Department	Area	DoHPLG Min.
Storage	6.34 m²	6.00 m²

Upper Unit - 1 Bed Apartment

2569 - Unit Type L1 - 1 Bed Unit (Upper Unit) - Aggregate Area Provisions			
Department	Area	DoHPLG Min.	
Aggregate Bedroom Area	11.47 m²	11.40 m²	
Aggregate Living Area	23.24 m²	23.00 m²	

2569 - Unit Type L1 - 1 Bed Unit (Upper Unit) - Gross Internal Area		
Name	Area	DoHPLG Min. Area
First Floor	4.33 m²	
Second Floor	55.13 m²	
Grand total: 2	59.46 m²	45.00 m²

2569 - Unit Type L1 - 1 Bed Unit (Upper Unit) - Room Area Provisions		
Name	Area	DoHPLG Min. Area
Bedroom 1	11.47 m²	11.40 m²
External Terrace	6.50 m²	4.00 m²

2569 - Unit Type L1 - 1 Bed Unit (Upper Unit) - Room Width Provisions		
Name	Room Width	DoHPLG Min. Room Width
Bedroom 1	3000mm	2800mm
Kitchen/Living/Dining	3825mm	3300mm

2569 - Unit Type L1 - 1 Bed Unit (Upper Unit) - Storage Provisions		
Department	Area	DoHPLG Min.
Storage	3.00 m²	3.00 m²

Revisions:

1	Draft planning issue	01-10-2021	BL
2	Issued for pre-application	15-10-2021	BL
3	Issued for Planning	06-04-2022	BL

Project:
Devoy Barracks, Naas, Co Kildare

Client:
Land Development Agency

Title:
Unit Type L1 - Proposed Plans,
Sections & Elevations Sheet 1

Drawing / Document Name:
Project Number
2569 DEV-COA-00-ZZ-DR-A-0544

Suitability Status : Code - Description
S4 - For Stage Approval
Revision:
P- 3

Scale @ A1 Drawn: Checked: Date:
1 : 100 Brian Lee Eimear McGonigle 08-09-2021

COADY
ARCHITECTS
Mt Pleasant Business Ctr, Ranelagh, Dublin 6, D06 X7PB
Unit 6A Green Point, Main St, Clonsilla, Co. Galway, H91 Y96X
t: +353 (0)9047 1291 f: +353 (0)9047 1291 e: info@coady.ie w: www.coady.ie

MCORM
MCROSSAN O'ROURKE MANNING ARCHITECTS