



**— Site boundary**

**NOTE:**  
Please refer to engineer's drawings for finished floor levels, road and site levels, drainage and attenuation details, and all site services.

## Keyplan

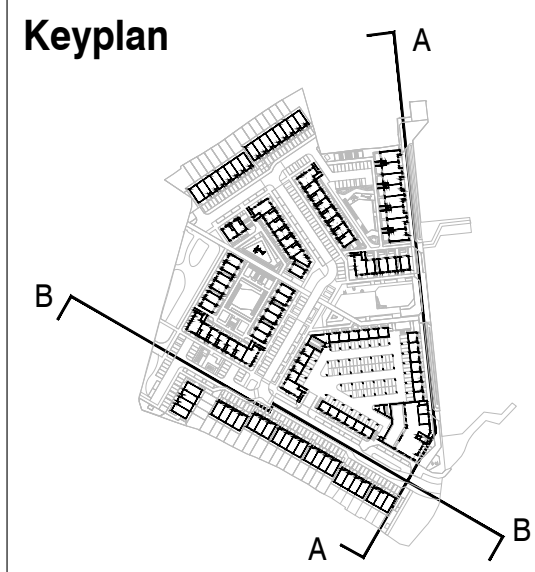

Scale: 1:250

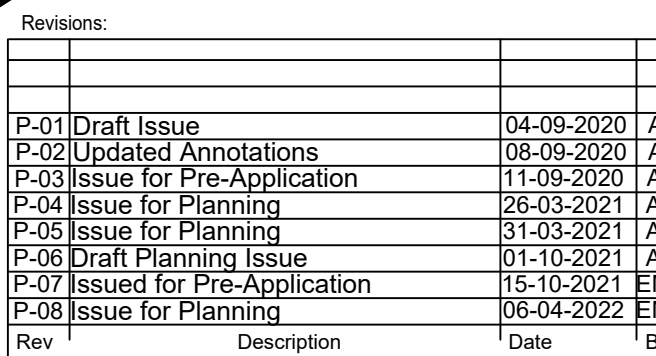

Project:  
Devoy Barracks, Naas, Co. Kildare

Client: Land Development Agency

Title:  
Proposed Site Sections  
Contextual Elevations  
Sheet 1

Drawing / Document Name:						
Project Number	Project	Originator	Volume	Level	Type	Role Sheet Number
<b>2569</b>	<b>DEV-COA-00-ZZ-DR-A-</b>					<b>0515</b>
Suitability Status : Code - Description						Revision:
<b>S4 for Stage Approval</b>						<b>P-08</b>
Scale @ A1	Drawn:	Checked:	Date:			
1:250	Anthony Stafford	William Gleeson	18-08-2020			

**COADY**  
ARCHITECTS

Mt Pleasant Business Ctr, Ranelagh, Dublin 6, D06 X7P6  
Unit 8A Cran Point, Main St, Cranmore, Co. Galway, H91 Y36J  
01 497 6766 | 091 788 325 | [admin@coady.ie](mailto:admin@coady.ie) | [www.coady.ie](http://www.coady.ie)

M C O R M  
M'CROSSAN O'ROURKE MANNING ARCHITECTS

Scale: 1:250