




ELEVATION A TYPE 1  
Scale 1:50

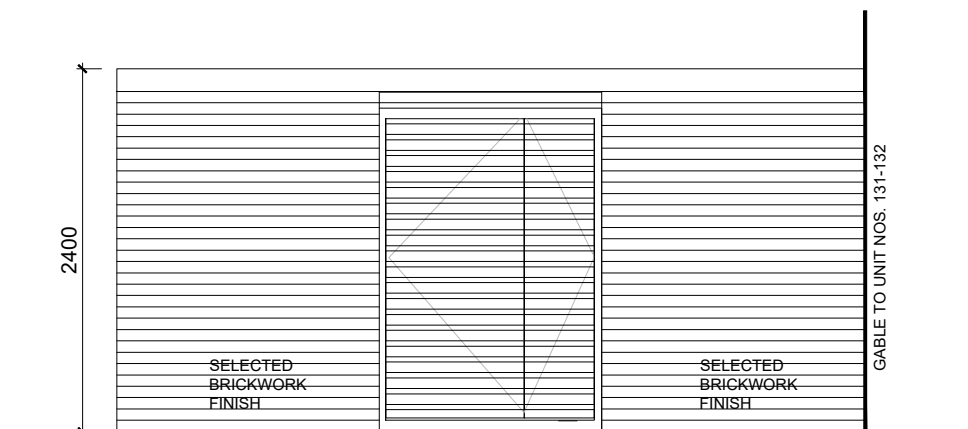


ELEVATION C TYPE 1  
Scale 1:50

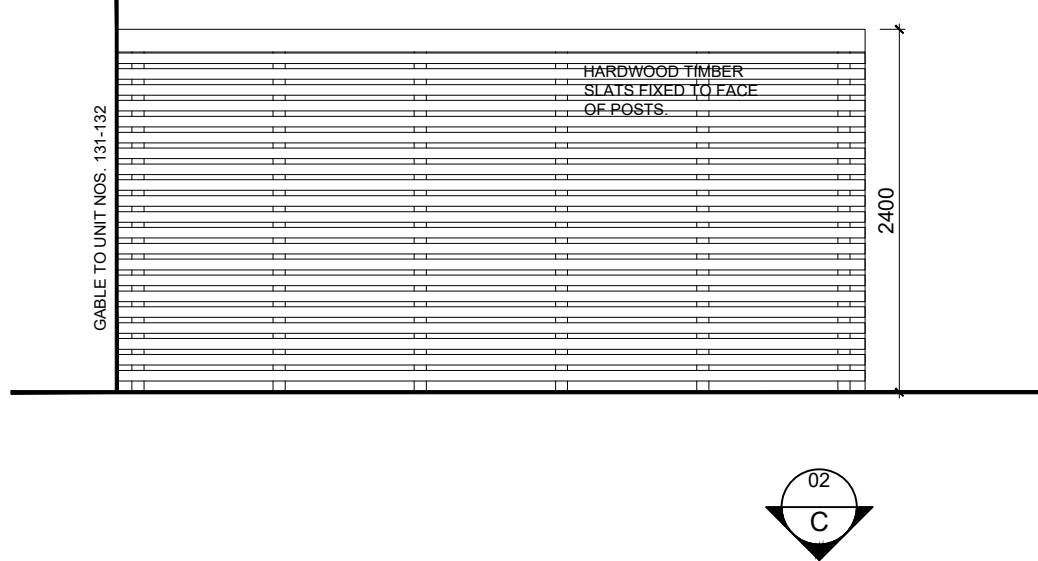

BIN & CYCLE STORE  
PLAN TYPE 1

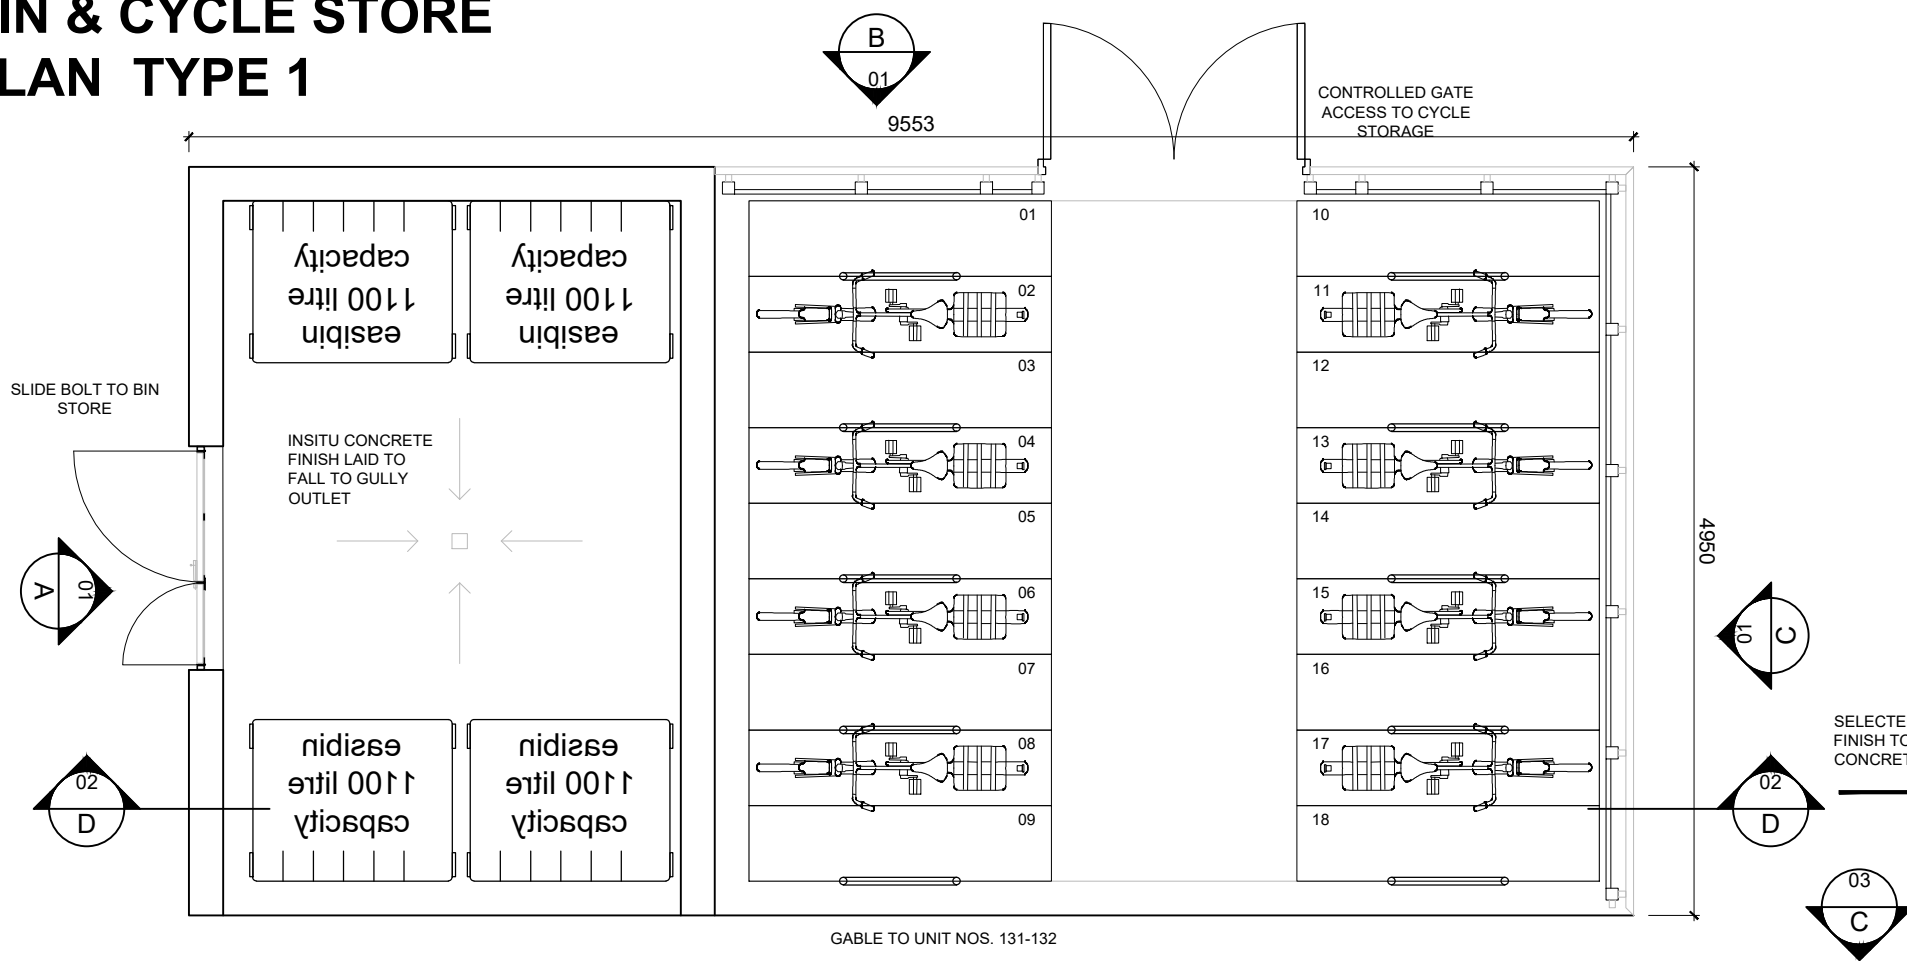


ELEVATION B TYPE 1  
Scale 1:50

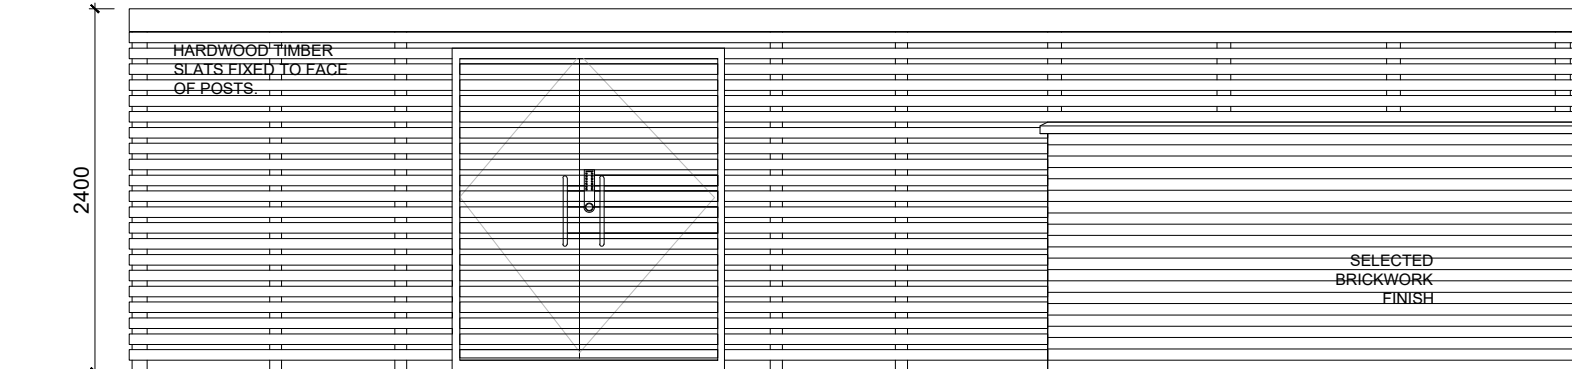



Notes:  
Do not scale from this drawing.  
Use figured dimensions only.  
All errors and omissions to be reported to the Architect.  
This drawing to be read in conjunction with relevant consultant's drawings.  
All dimensions are in millimetres and all levels are in meters from Datum unless otherwise noted.  
Contractor Design responsibility  
It is noted that there are many elements within the works that require contractor design, and will be subject to certification as part of BCAR - see Preliminary Inspection Plan for clarity on certification required.  
© This drawing or design may not be reproduced without permission.

Reproduced under Licence No. CYAL50250518  
Copyright Ordnance Survey Ireland/ Suirbhéireacht Ordanáis Éireann


KEY PLAN

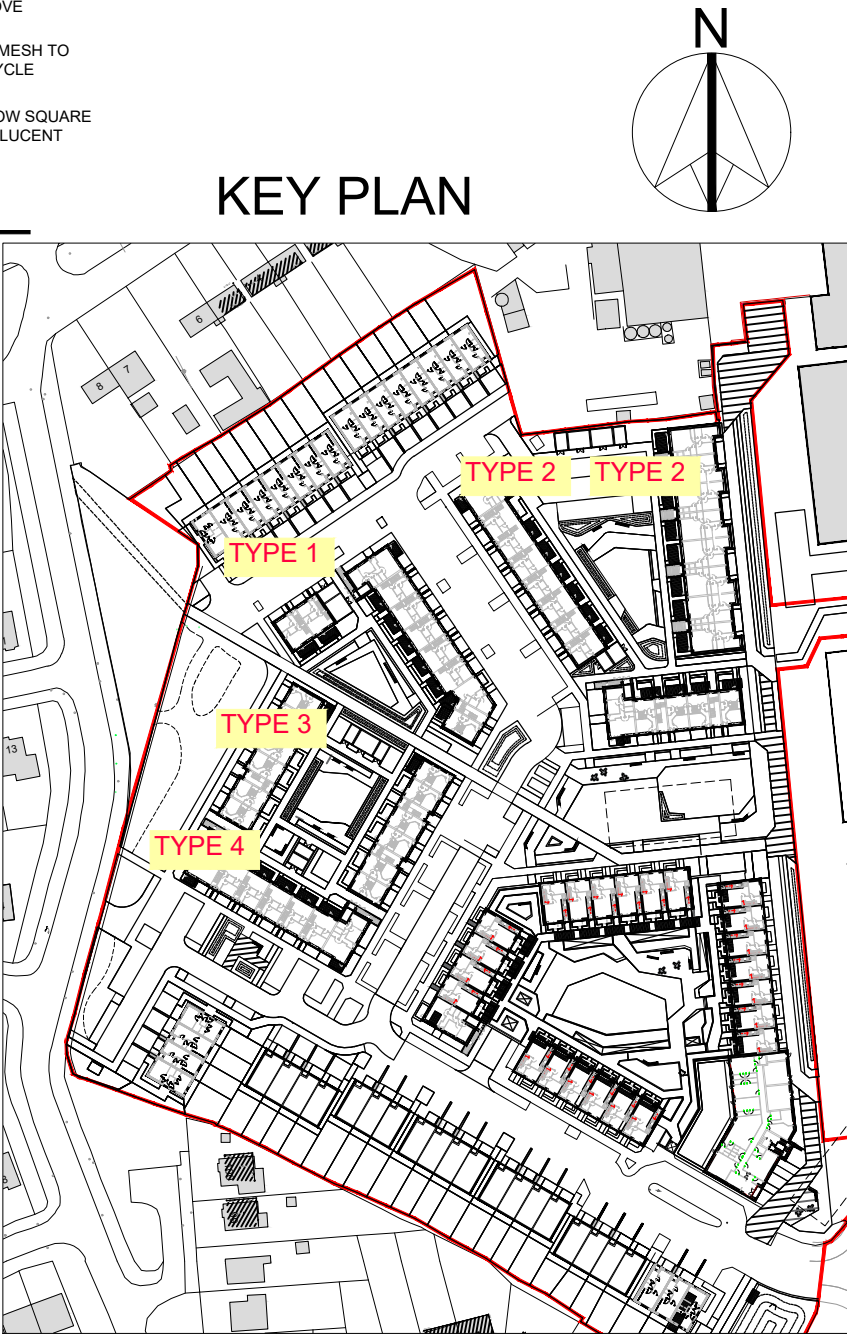


BIN & CYCLE STORE  
PLAN TYPE 2

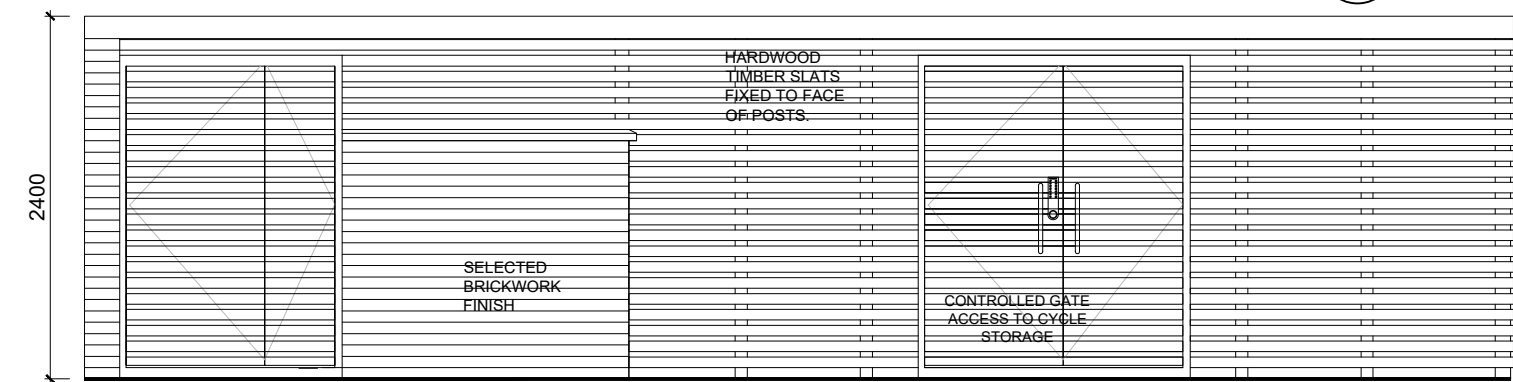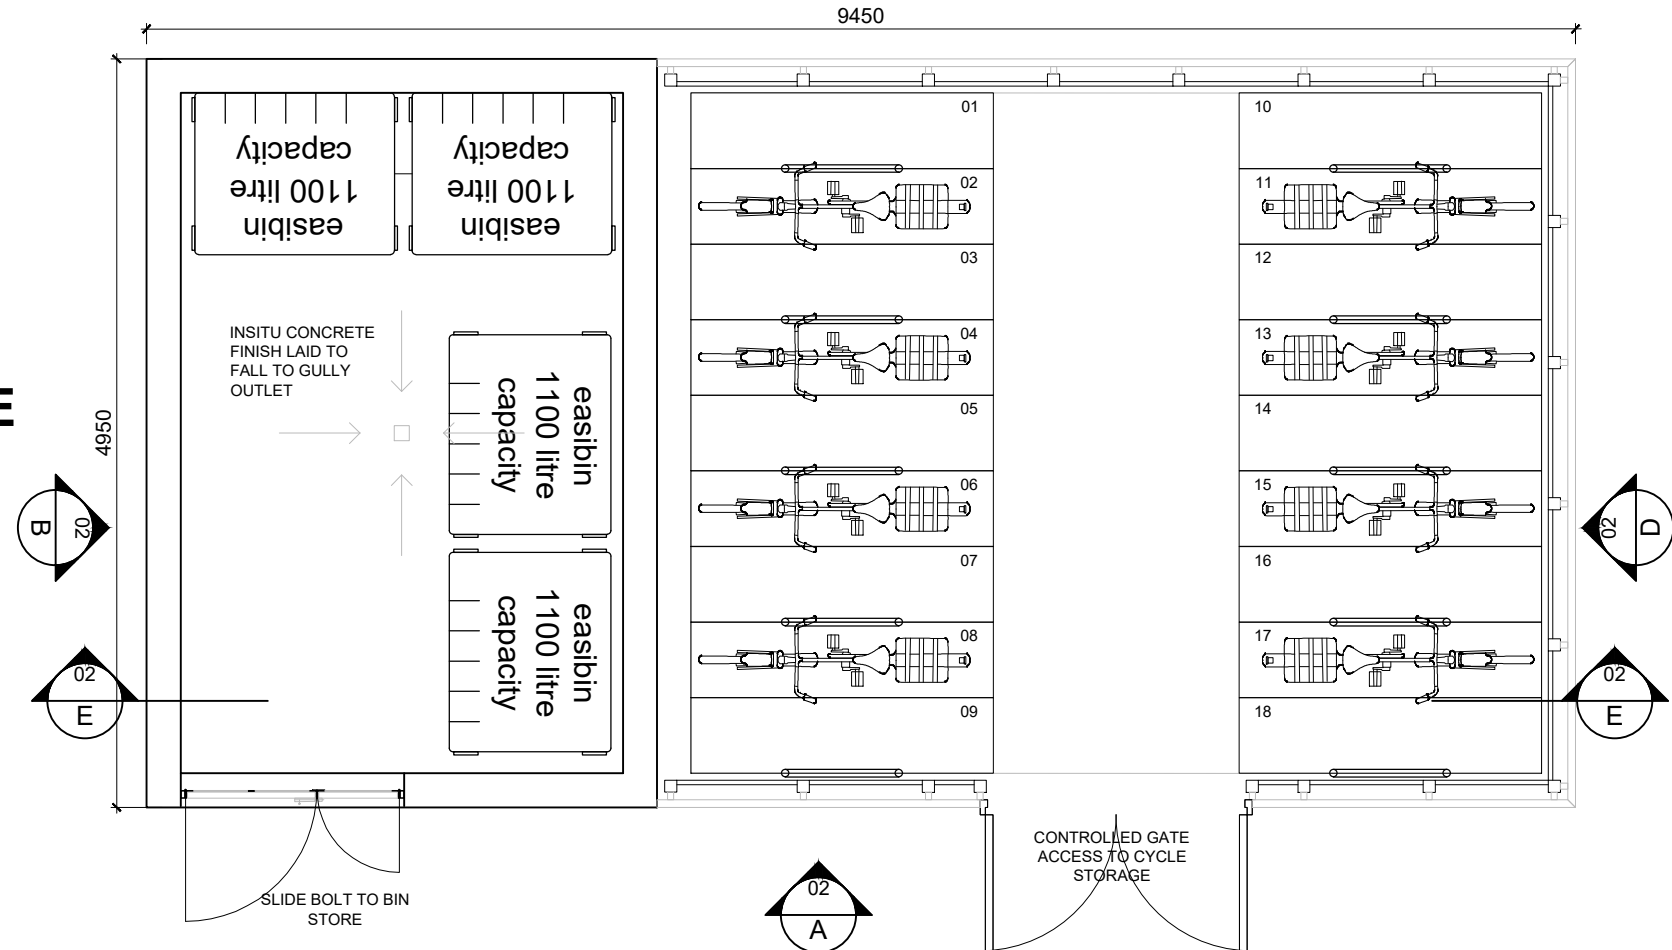


ELEVATION A TYPE 2 Scale 1:50

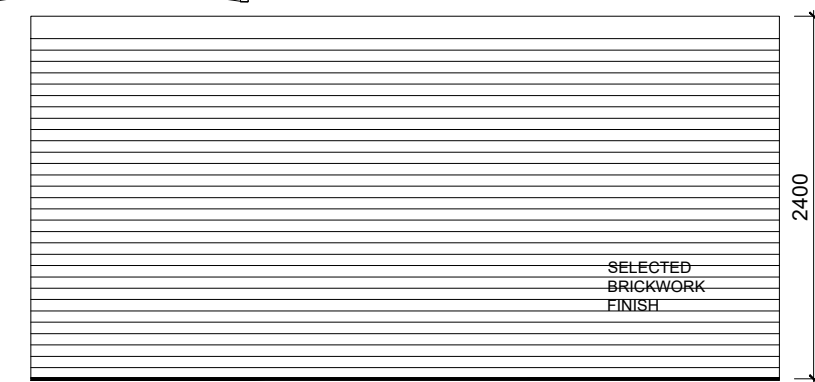

ELEVATION B TYPE 2 Scale 1:50

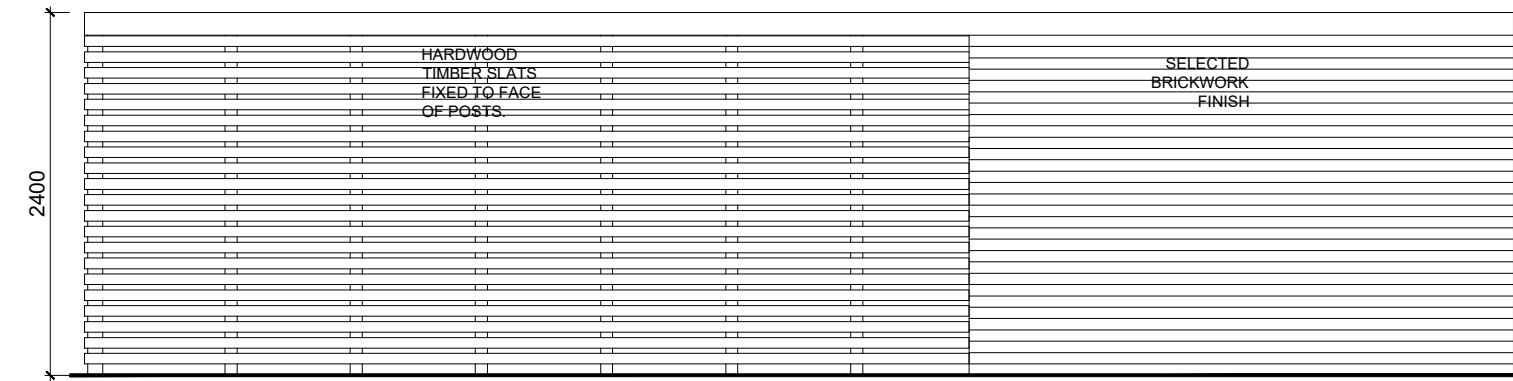


ELEVATION C TYPE 2 Scale 1:50

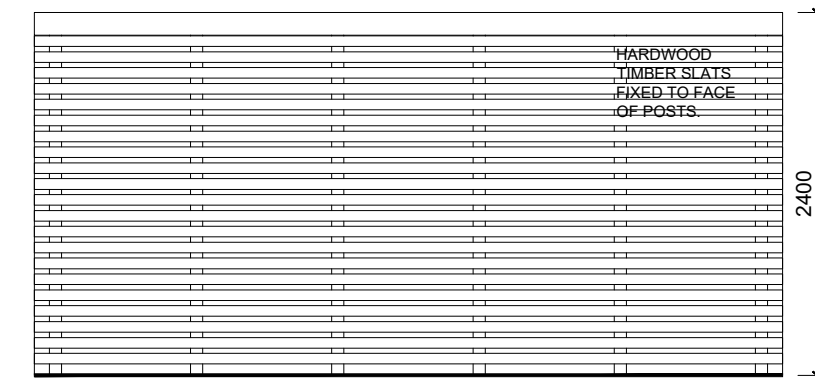


ELEVATION D TYPE 2 Scale 1:50



E- CROSS SECTION  
TYPE 2  
Scale 1:50

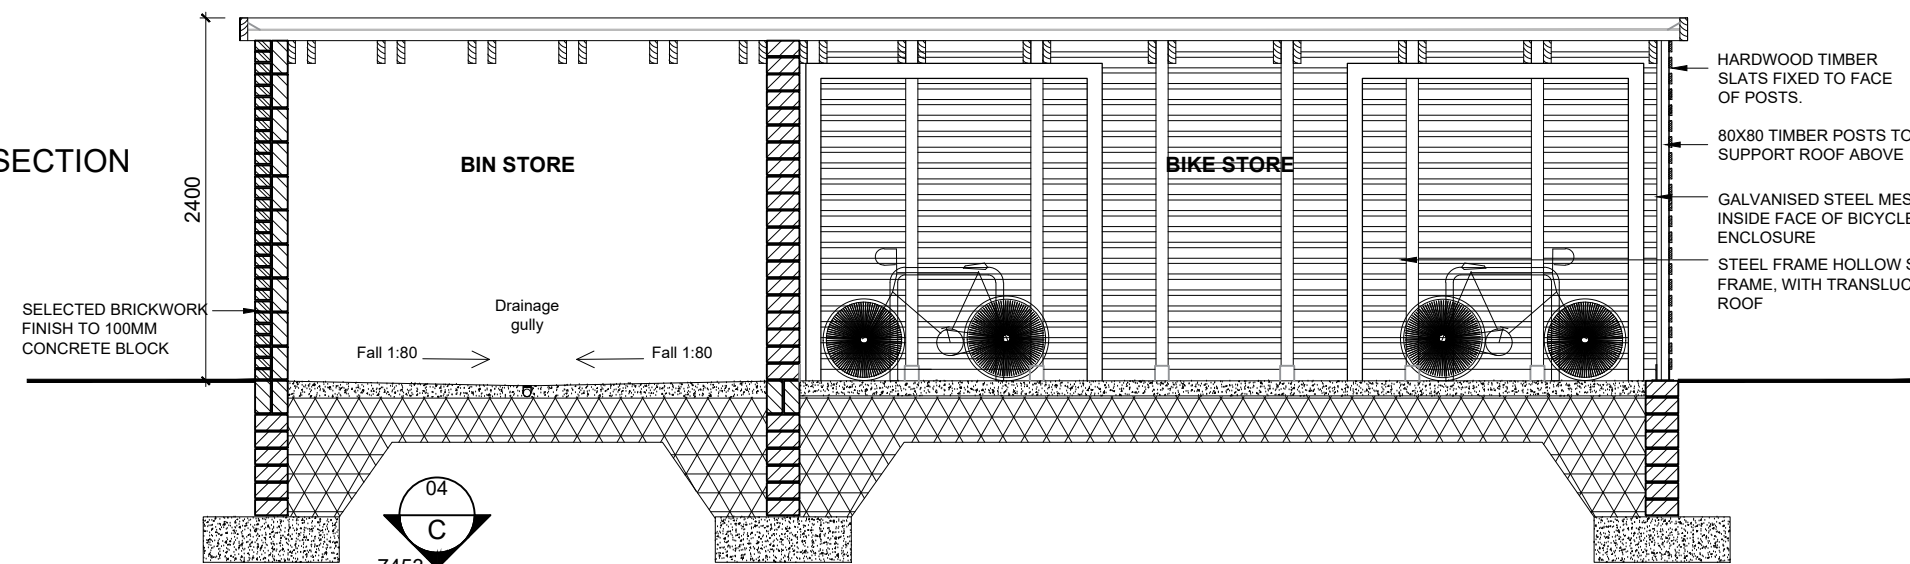


ELEVATION A TYPE 3 Scale 1:50

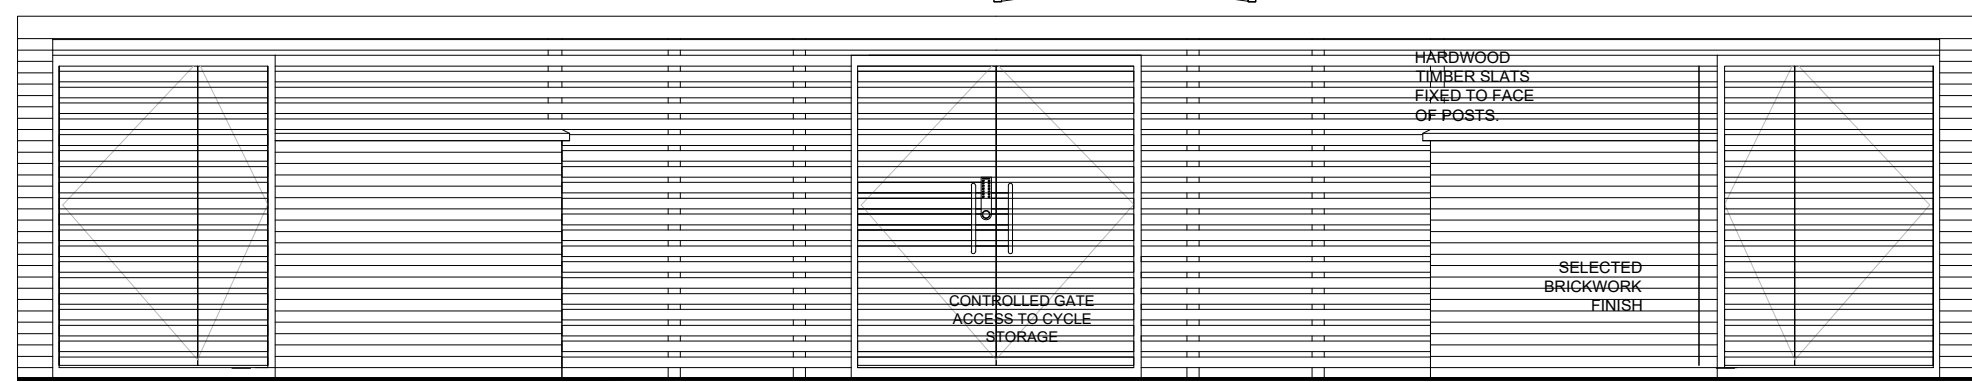

ELEVATION B TYPE 3 Scale 1:50

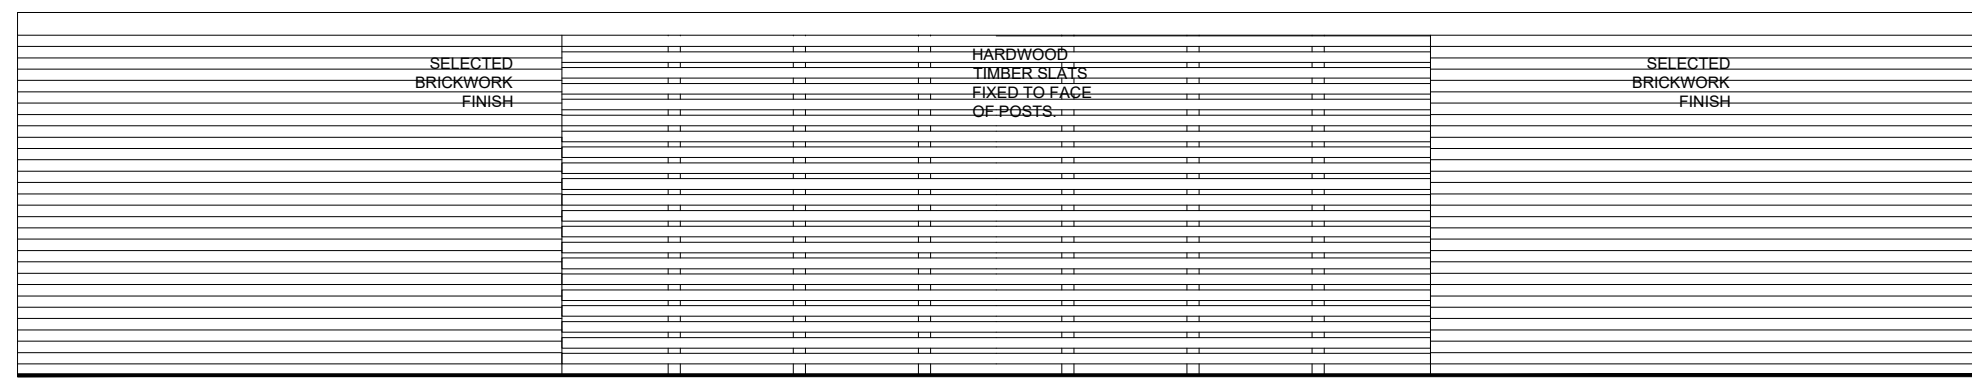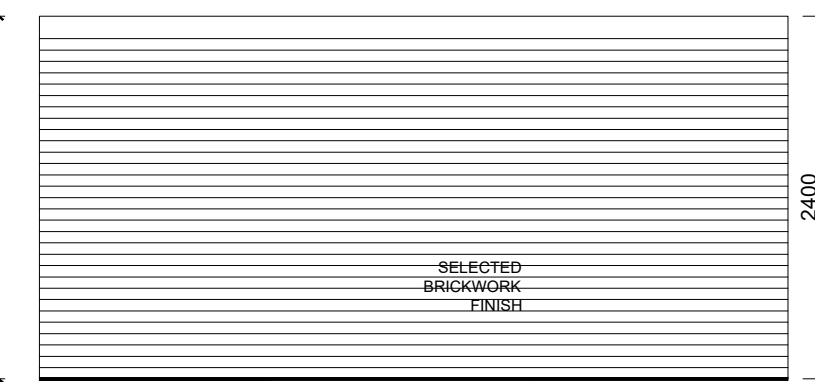


ELEVATION C TYPE 3 Scale 1:50

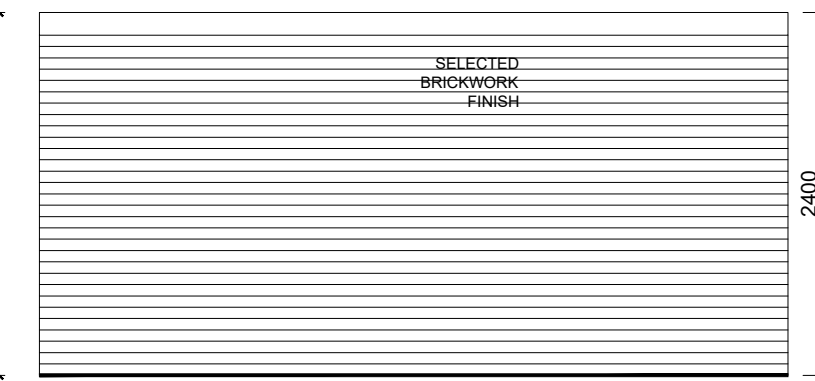


ELEVATION D TYPE 3 Scale 1:50


E- CROSS SECTION  
TYPE 3  
Scale 1:50

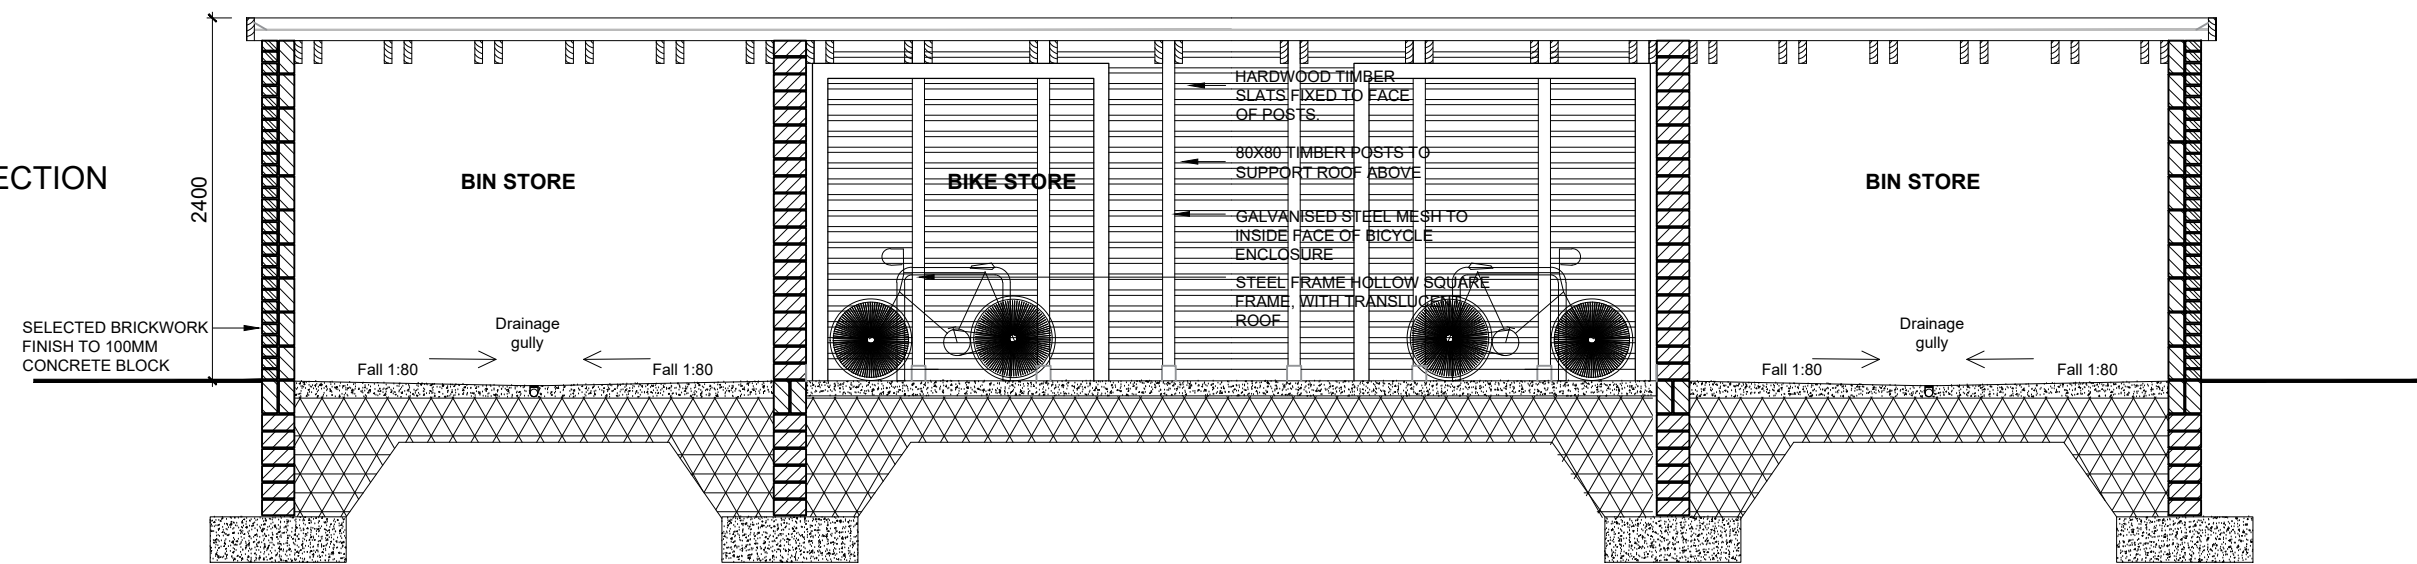


ELEVATION B Scale 1:50

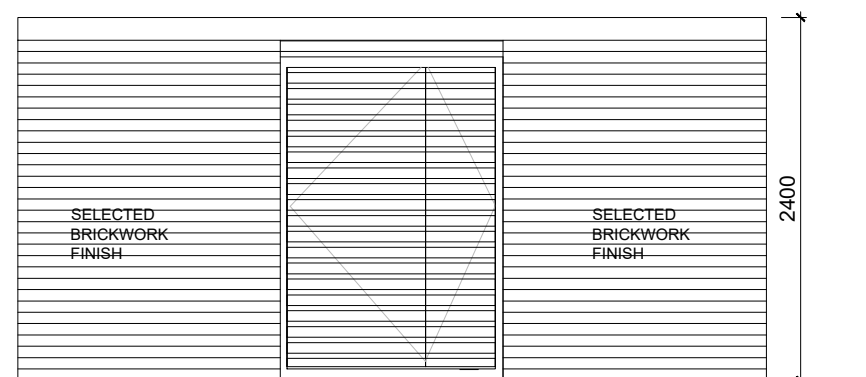


ELEVATION D Scale 1:50

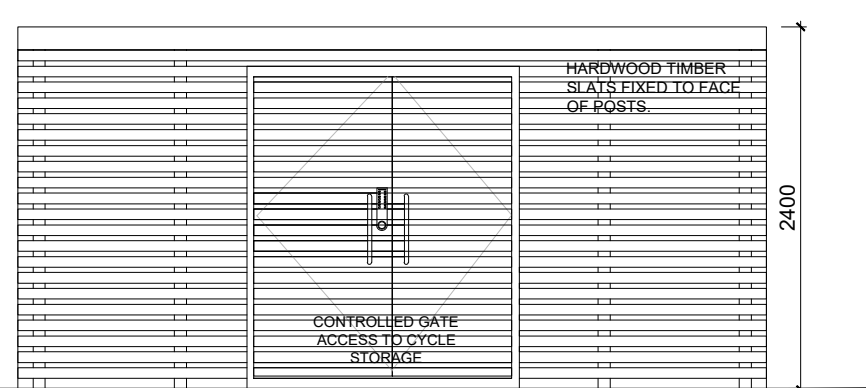


E- CROSS SECTION TYPE 4  
Scale 1:50

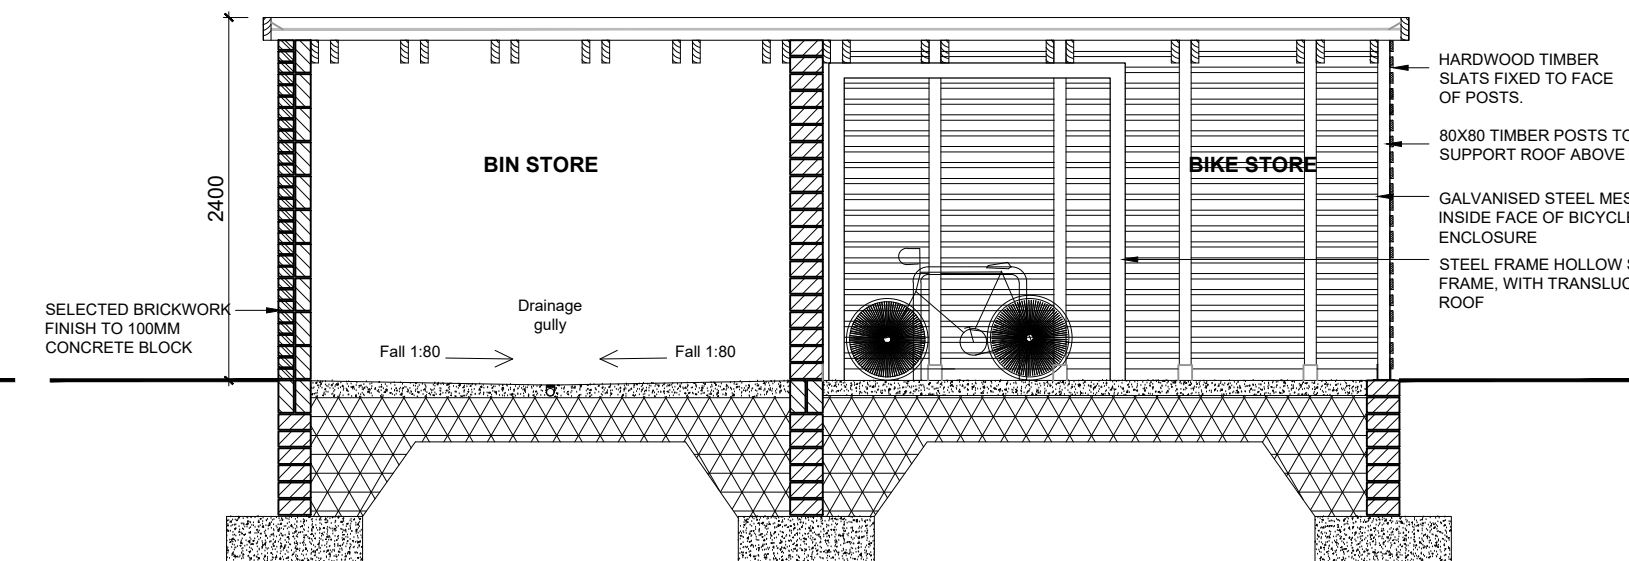

BIN & CYCLE STORE  
PLAN TYPE 4

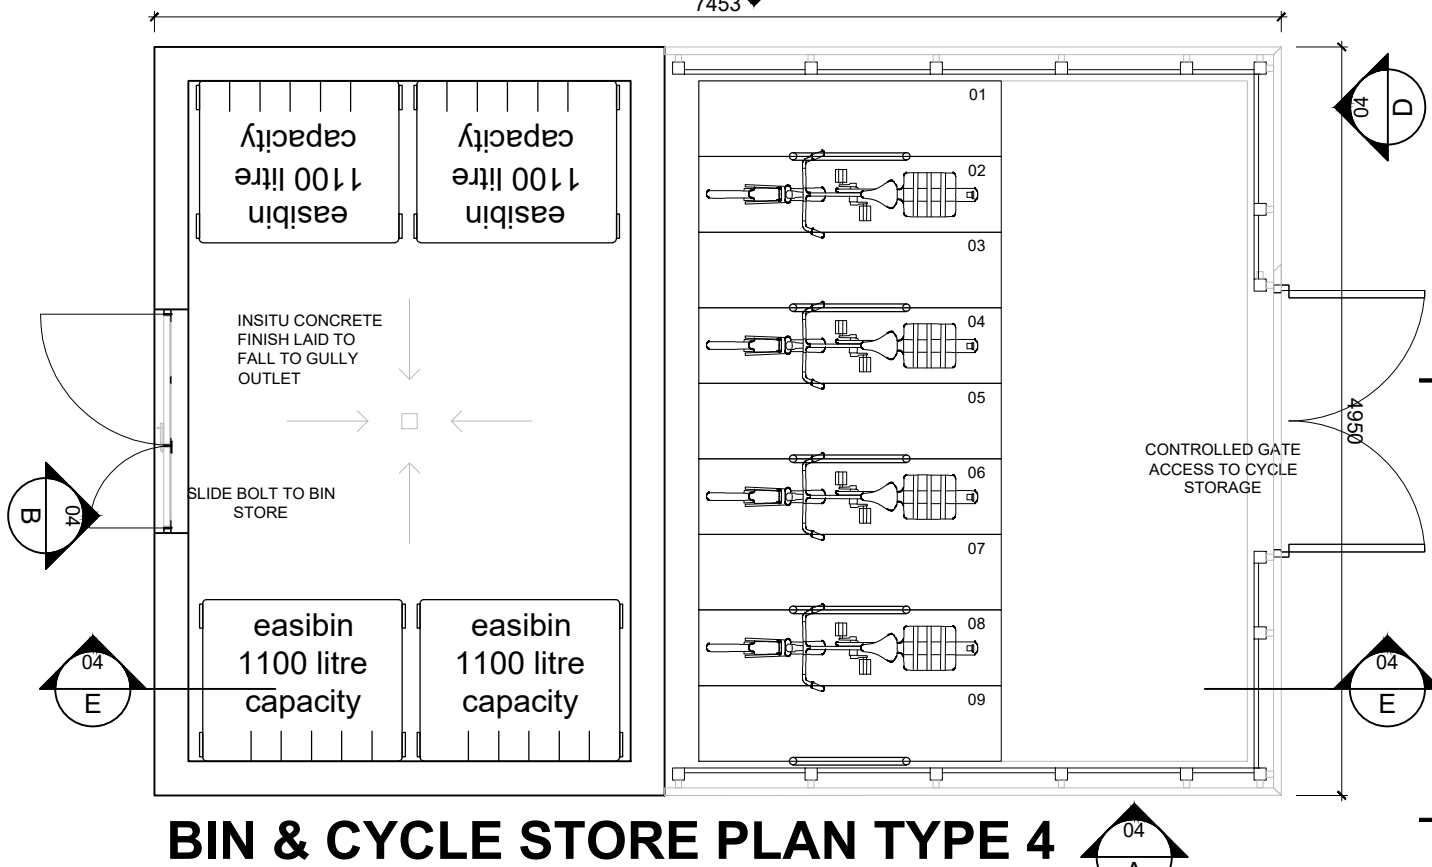

ELEVATION A Scale 1:50

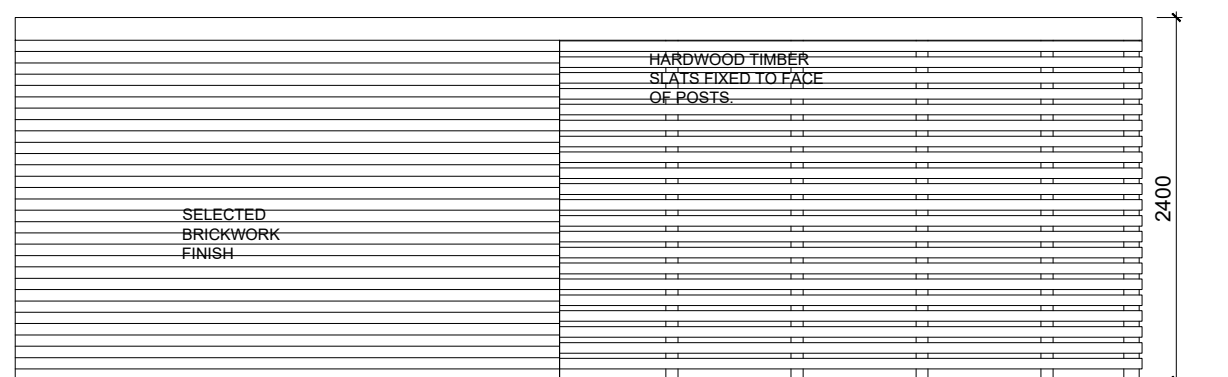

ELEVATION C Scale 1:50

