



ELEVATION

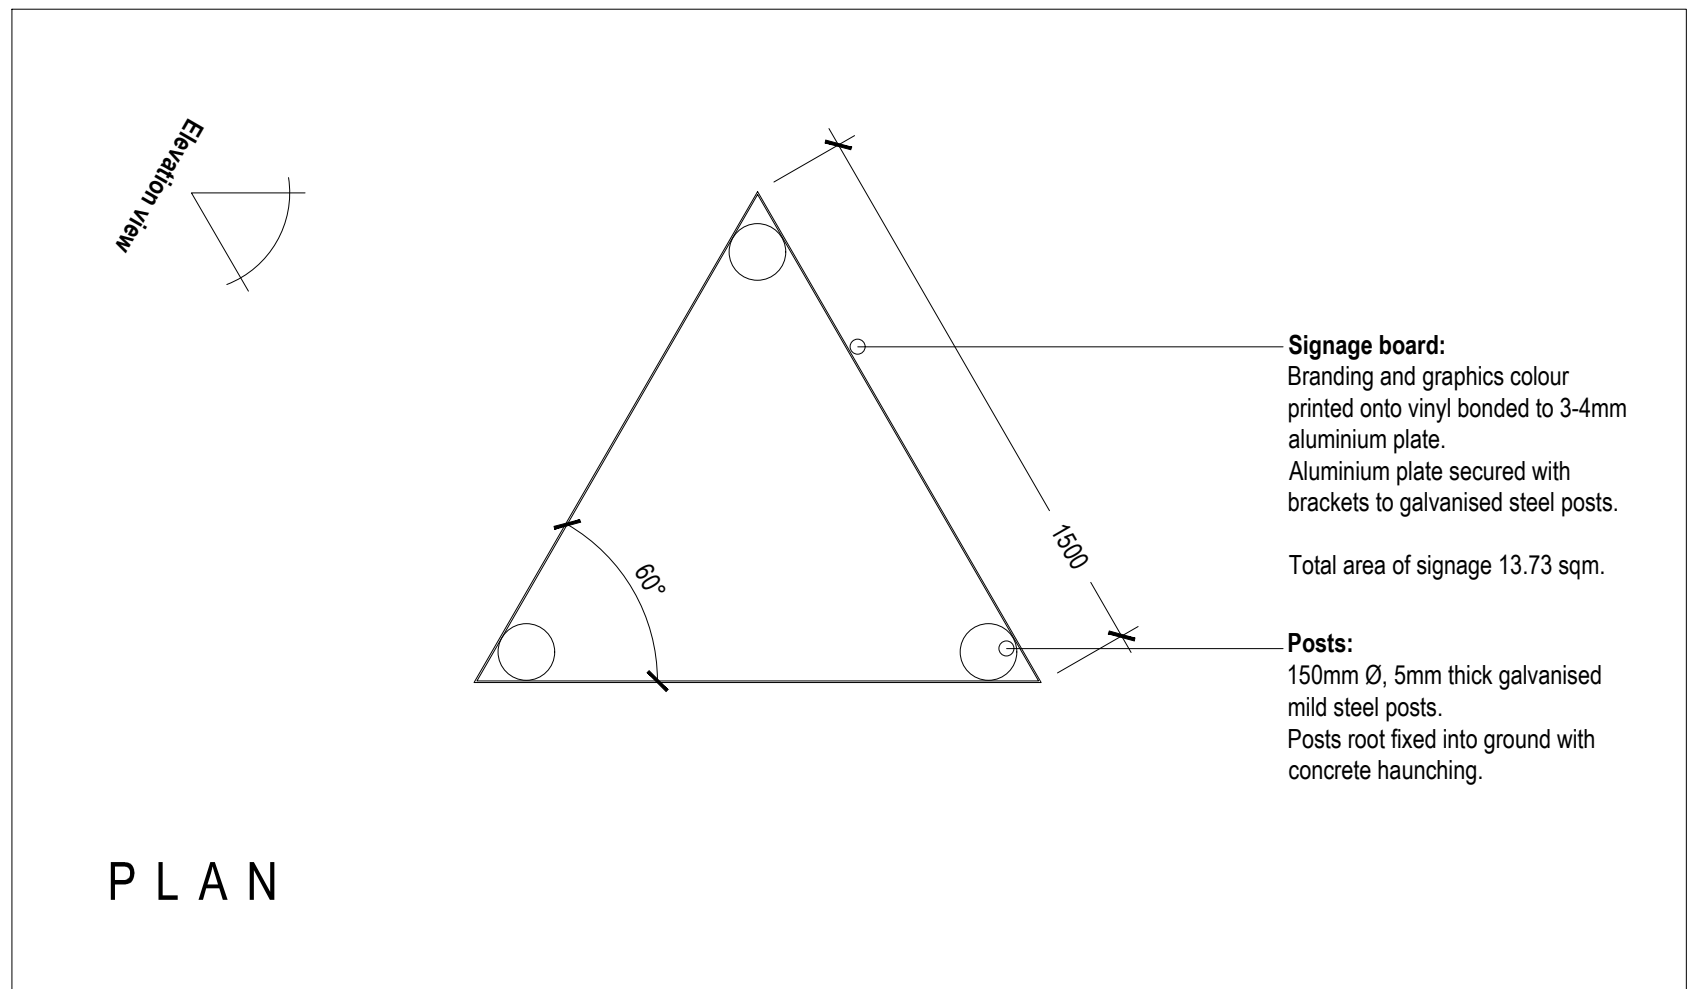

PLAN

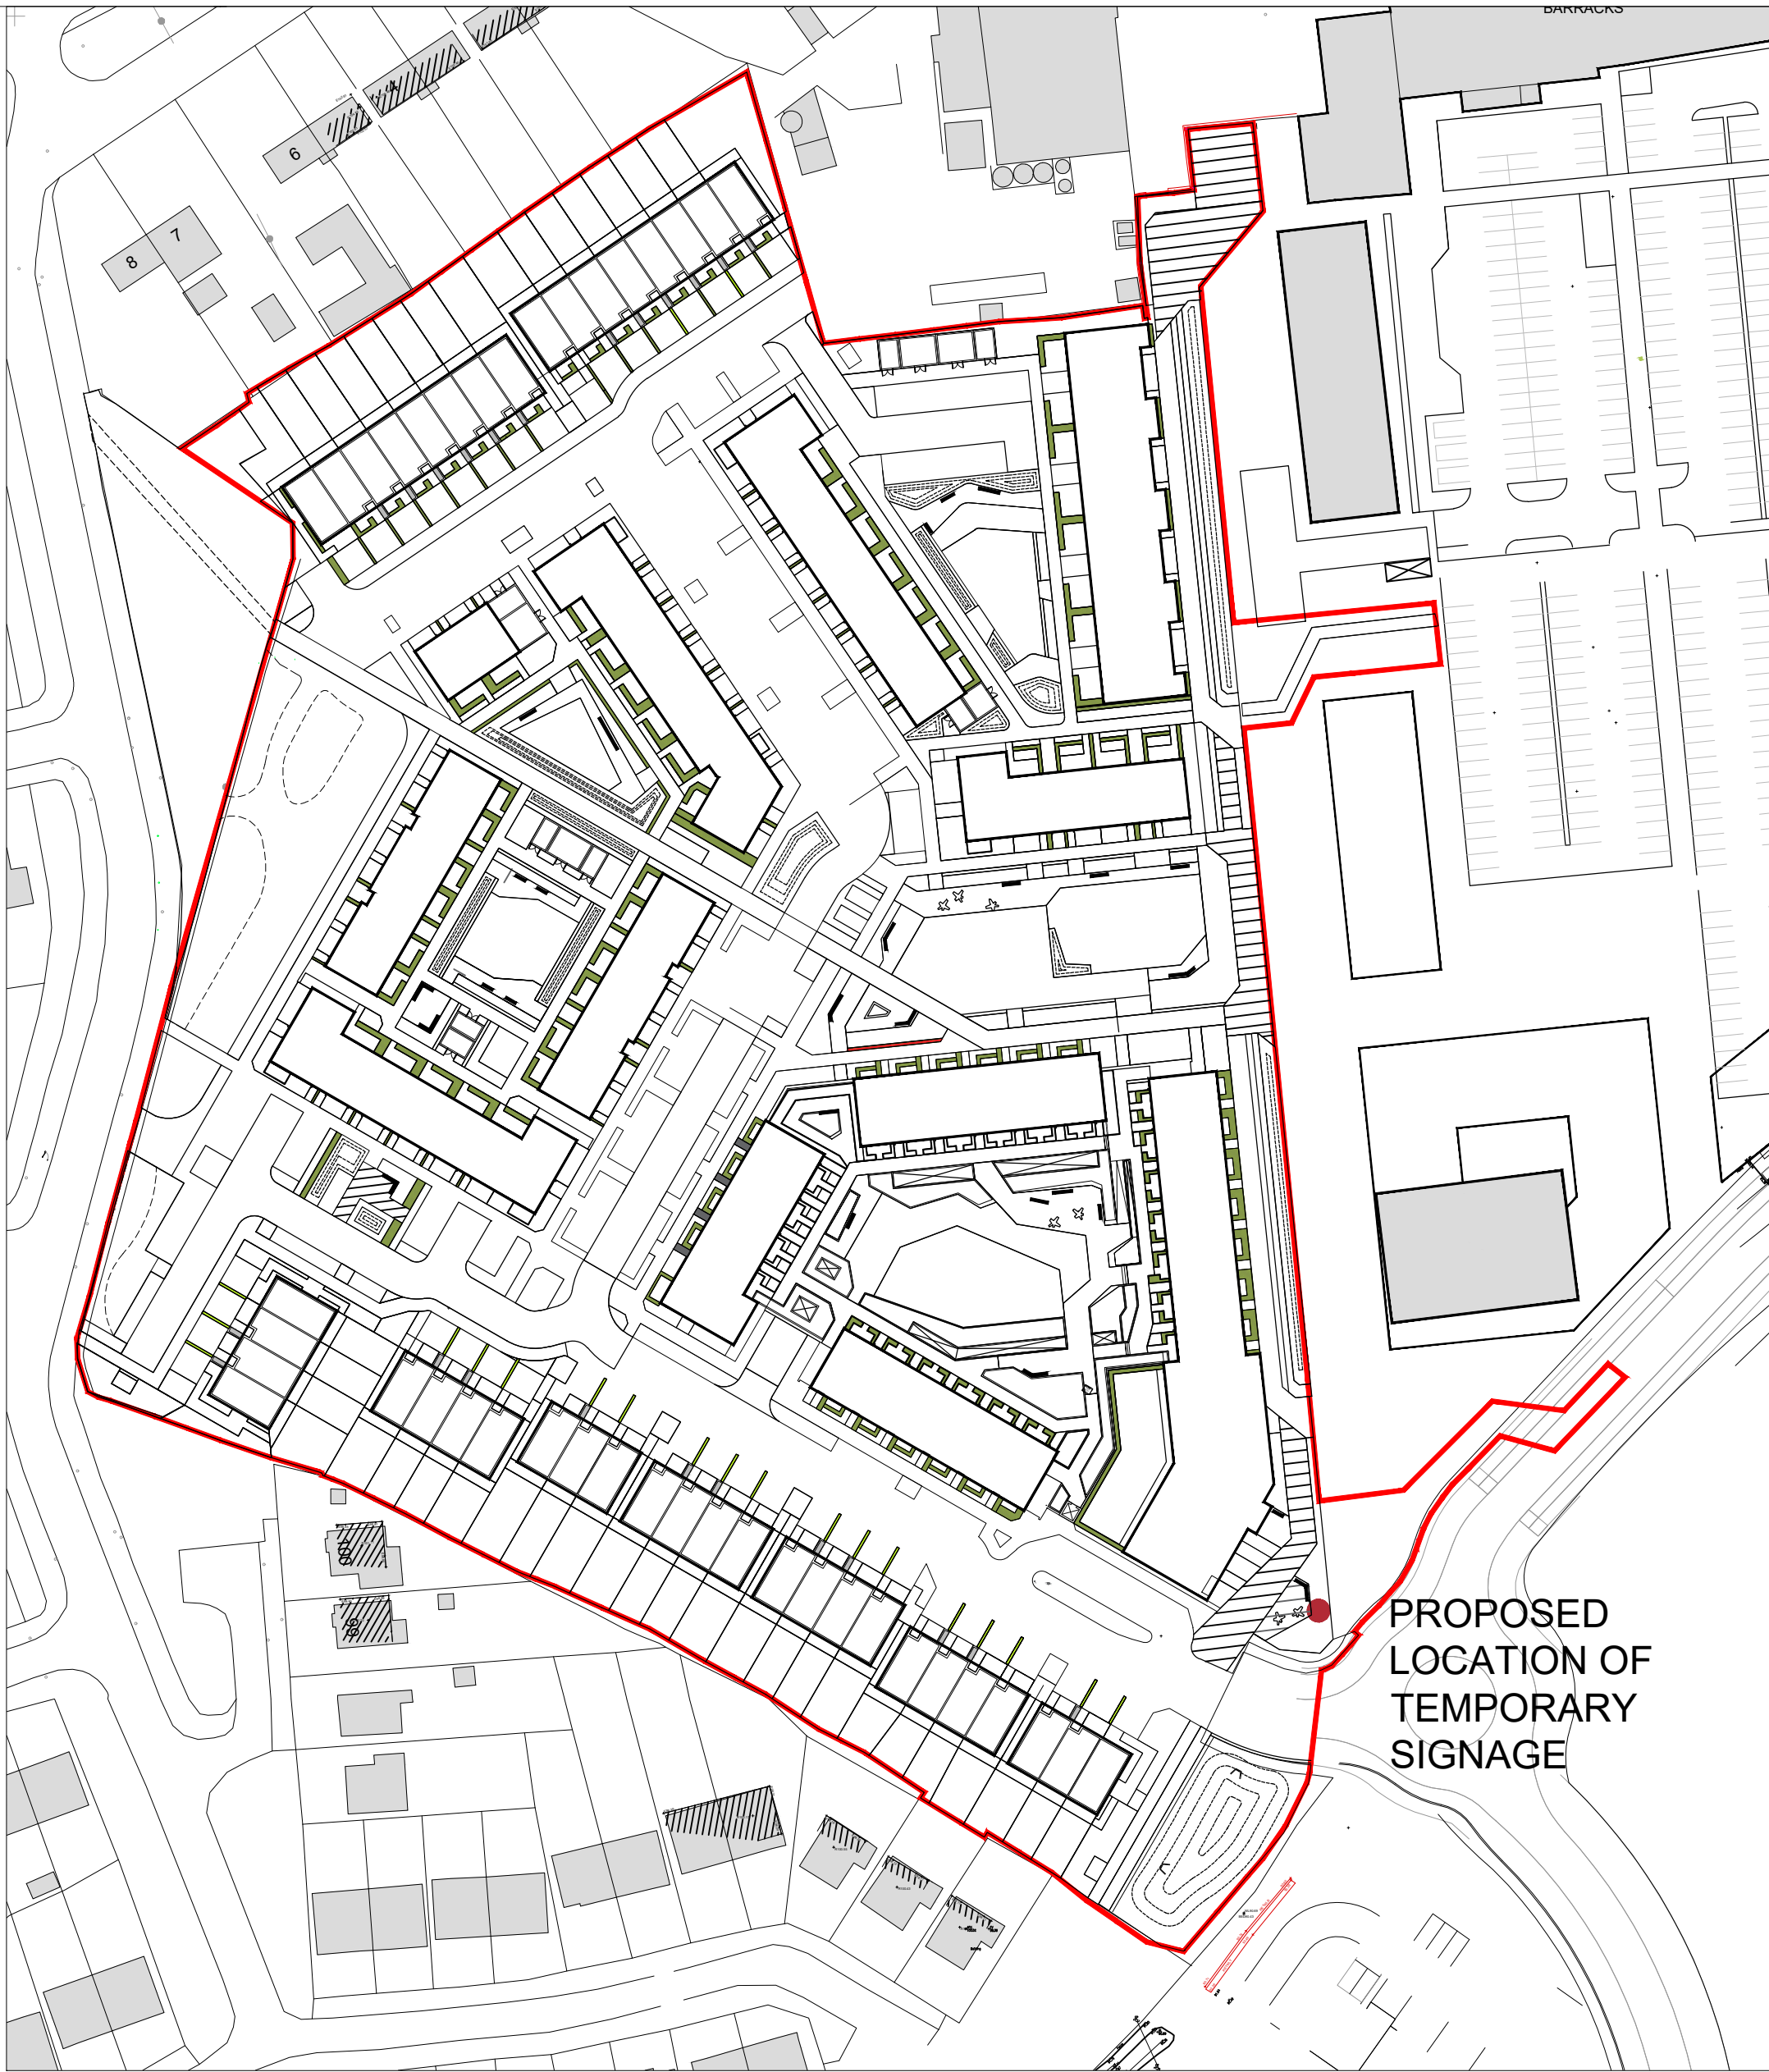

KEYPLAN SCALE 1:1000

Notes:  
Do not scale from this drawing.  
Use figured dimensions only.  
All errors and omissions to be reported to the Architect.  
This drawing to be read in conjunction with relevant consultant's drawings.  
All dimensions are in millimetres and all levels are in meters to match Datum unless otherwise noted.  
Contractor Design responsibility  
It is noted that there are many elements within the works that require contractor design, and will be subject to certification as part of BCAR - see Preliminary Inspection Plan for clarity on certification required.  
© This drawing or design may not be reproduced without permission.

Reproduced under Licence No. CYAL50250518  
Copyright Ordnance Survey Ireland/ Suirbhéireacht Ordanáis Éireann

Revisions:			
Rev	Description	Date	By
P05	Issued for Planning	06/04/22	PMc
P04	Keyplan Updated	09/04/21	PMc
P03	Issued for Planning	26/03/21	PMc
P02	Redline boundary finalised- materials added	10/09/20	PMc
P01	Final issue incorporating all commentary	08/09/20	PMc

Project:  
**Devoy Barracks, Naas, Co. Kildare**

Client:  
**Land Development Agency**

Title:  
**Proposed Marketing Sign Details**

Drawing / Document Name:					
Project Number	Project	Originator	Volume	Level	Sheet Number
19024	DEV-MCO-00-ZZ-DR-A-				0522
Suitability Status : Code - Description					Revision:
S4- For Stage Approval					P-05
Scale @ A1	Drawn:	Checked:	Date:		
1:20	PMcN	PMcN	Sept 2020		

**COADY**  
ARCHITECTS  
101 Pleasant Business Ctr, Ranelagh, Dublin 6, D06 X7P6  
Unit 6A Cran Point, Main St, Clonsilla, Co. Galway, H91 Y9XK  
01 497 6766 | 091 788 325 | admin@coady.ie | www.coady.ie

**MCORM**  
McCROSSAN O ROURKE MANNING ARCHITECTS