


PLANTING THRESHOLD WITH HARD LANDSCAPE

01


108

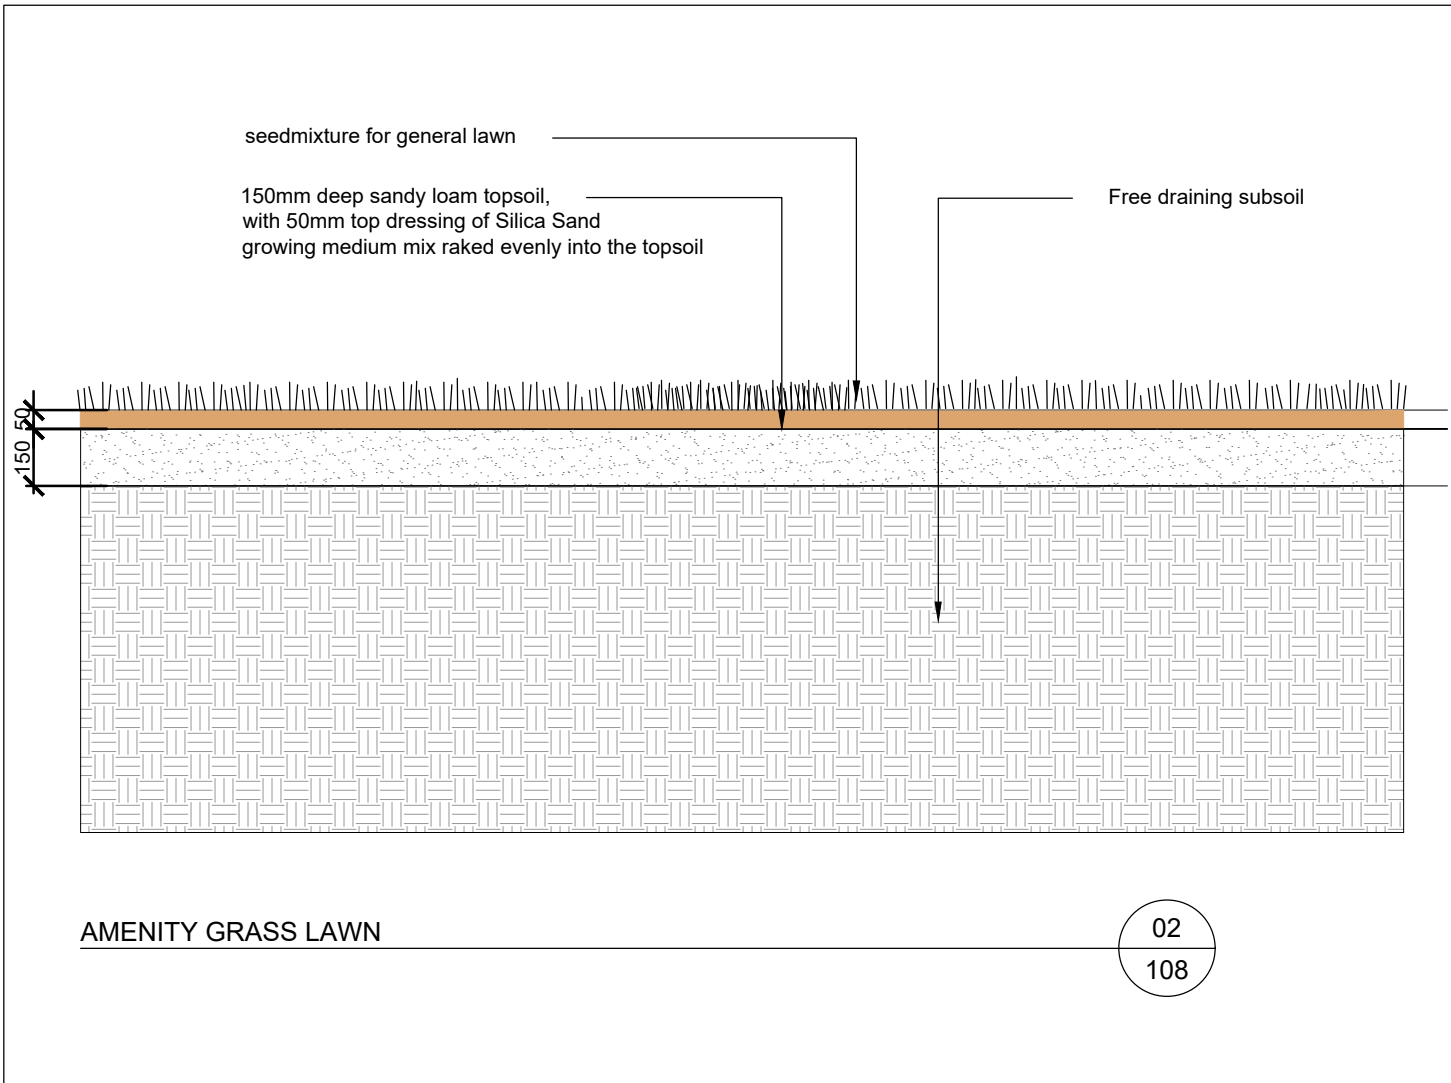

AMENITY GRASS LAWN

02


108

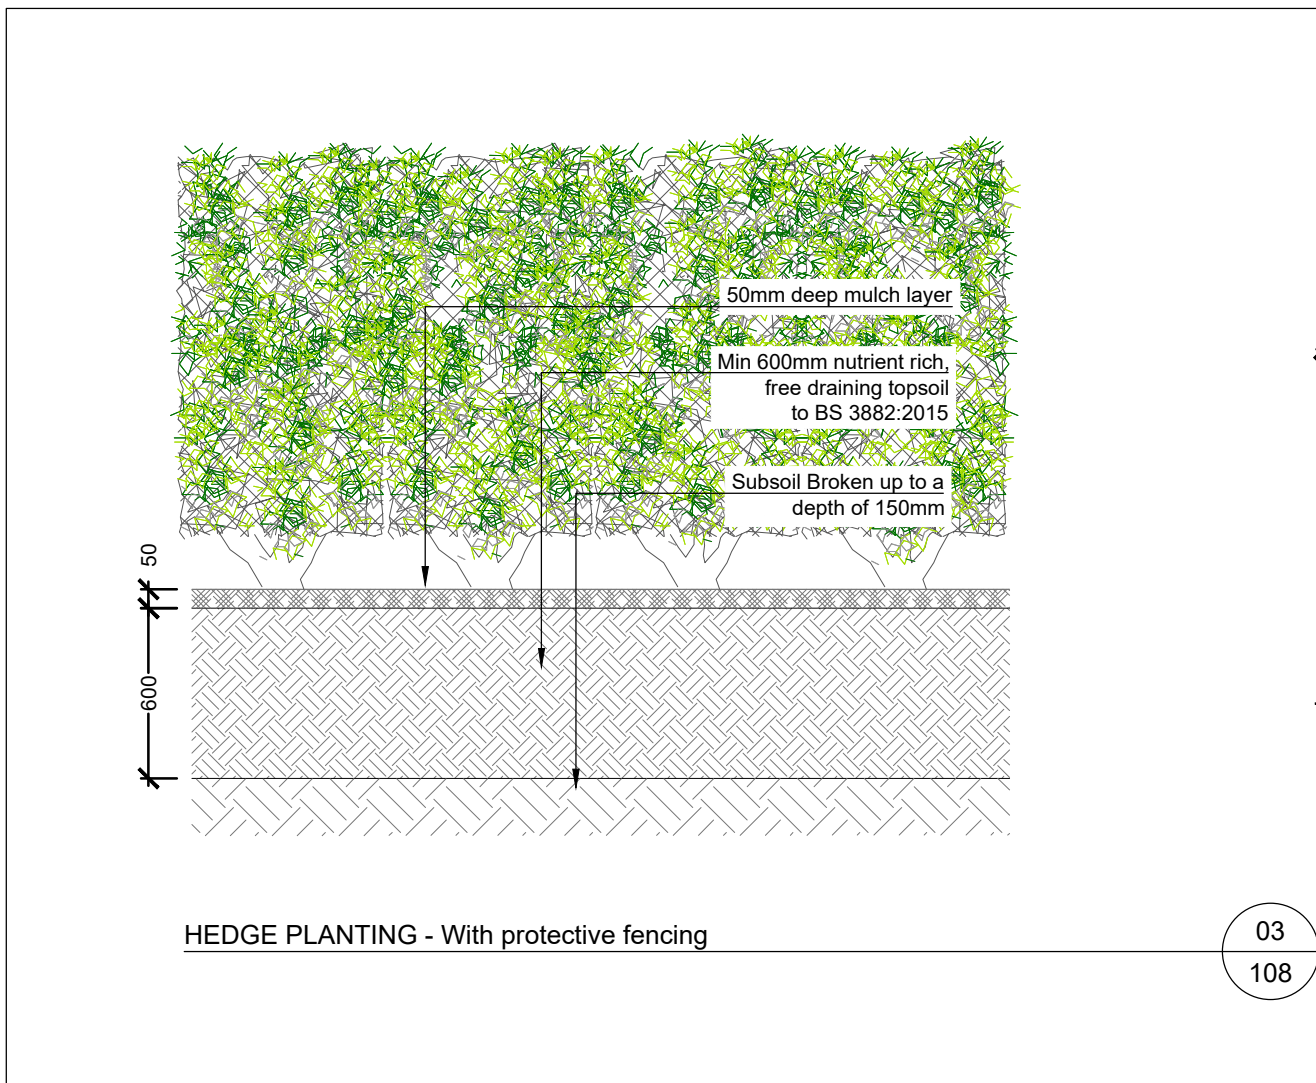

HEDGE PLANTING - With protective fencing


03

108

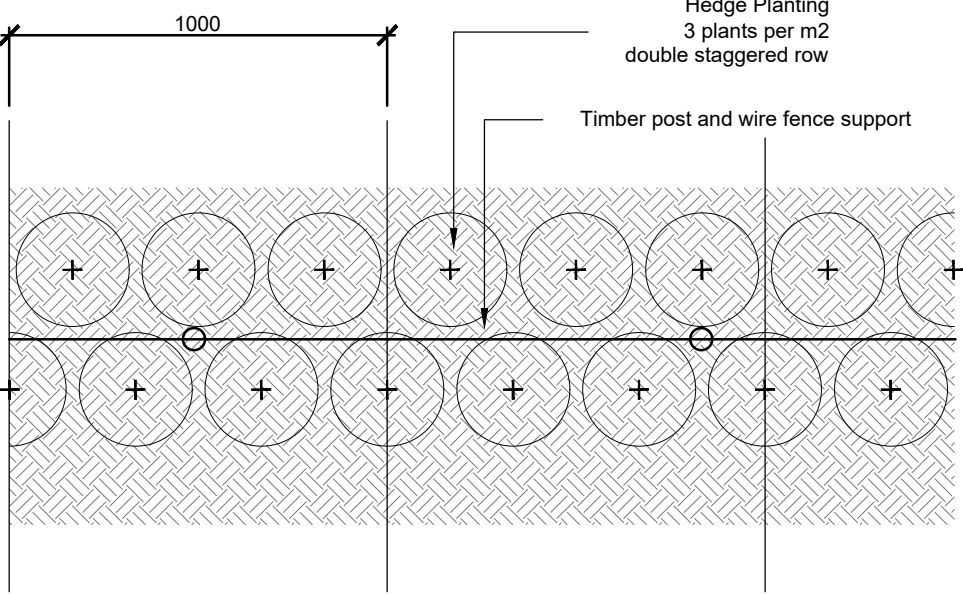

Hedge Planting
3 plants per m2
double staggered row


Timber post and wire fence support

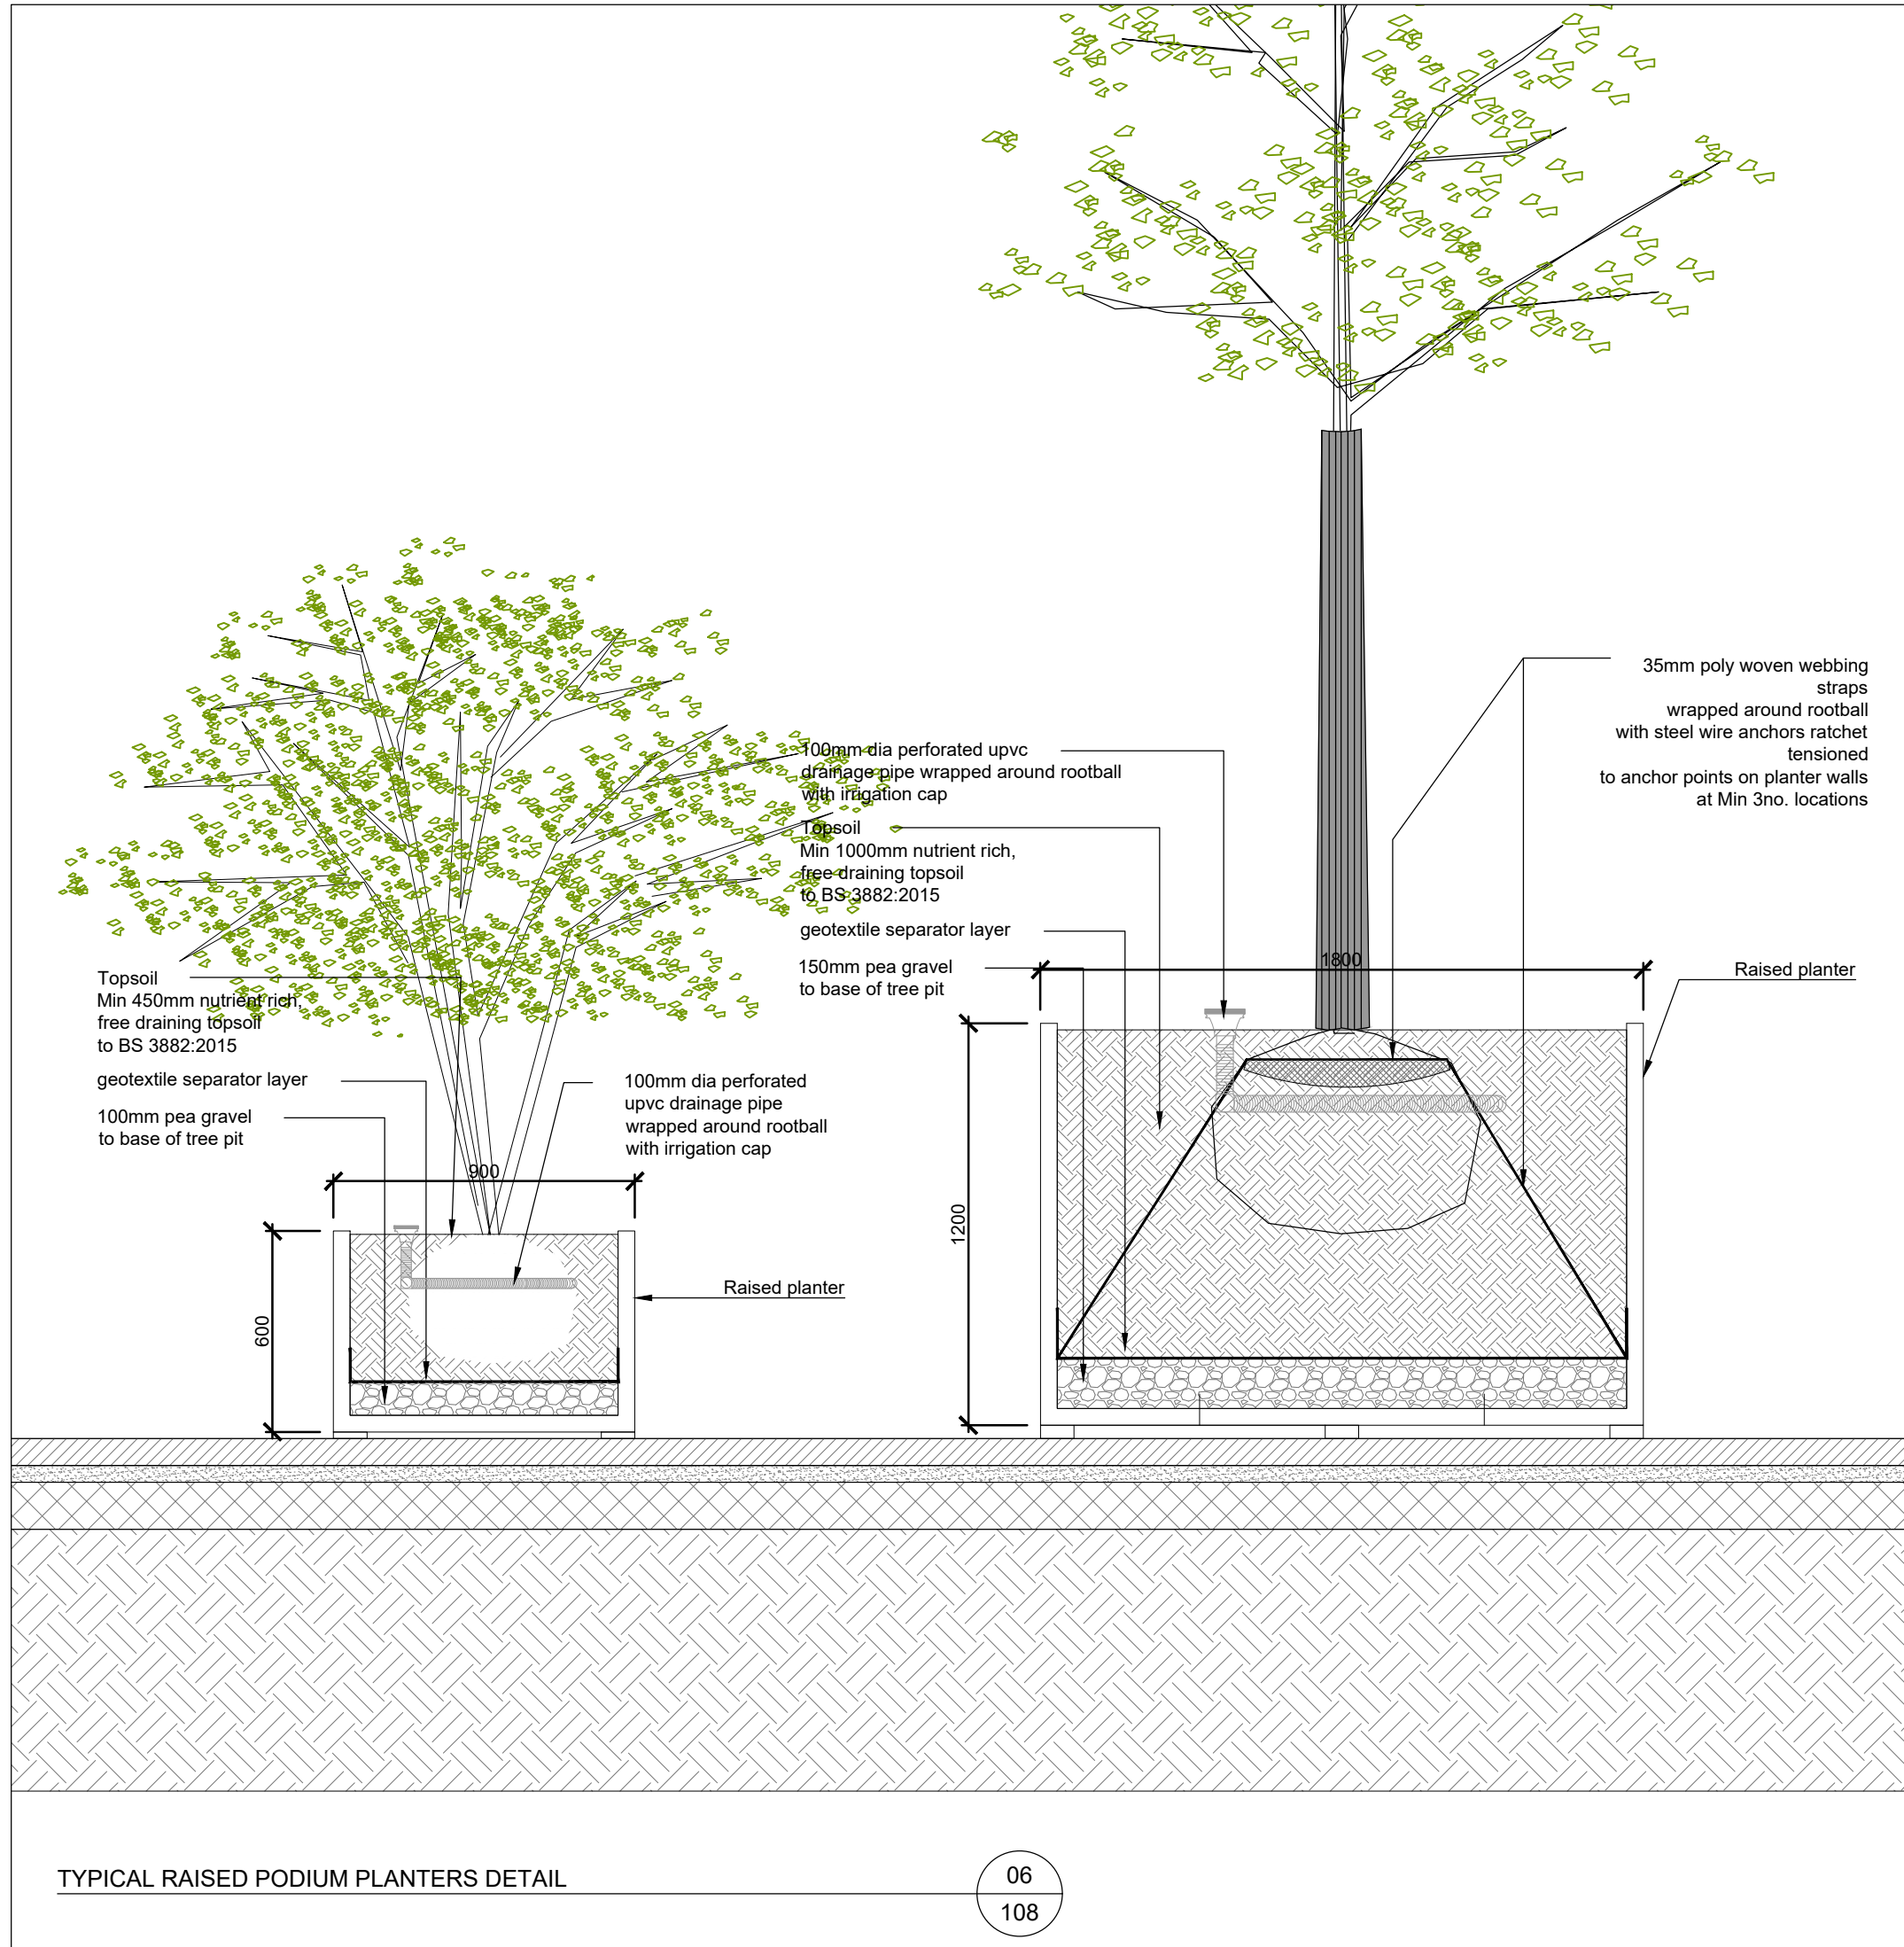

TYPICAL RAISED PODIUM PLANTERS DETAIL

06


108

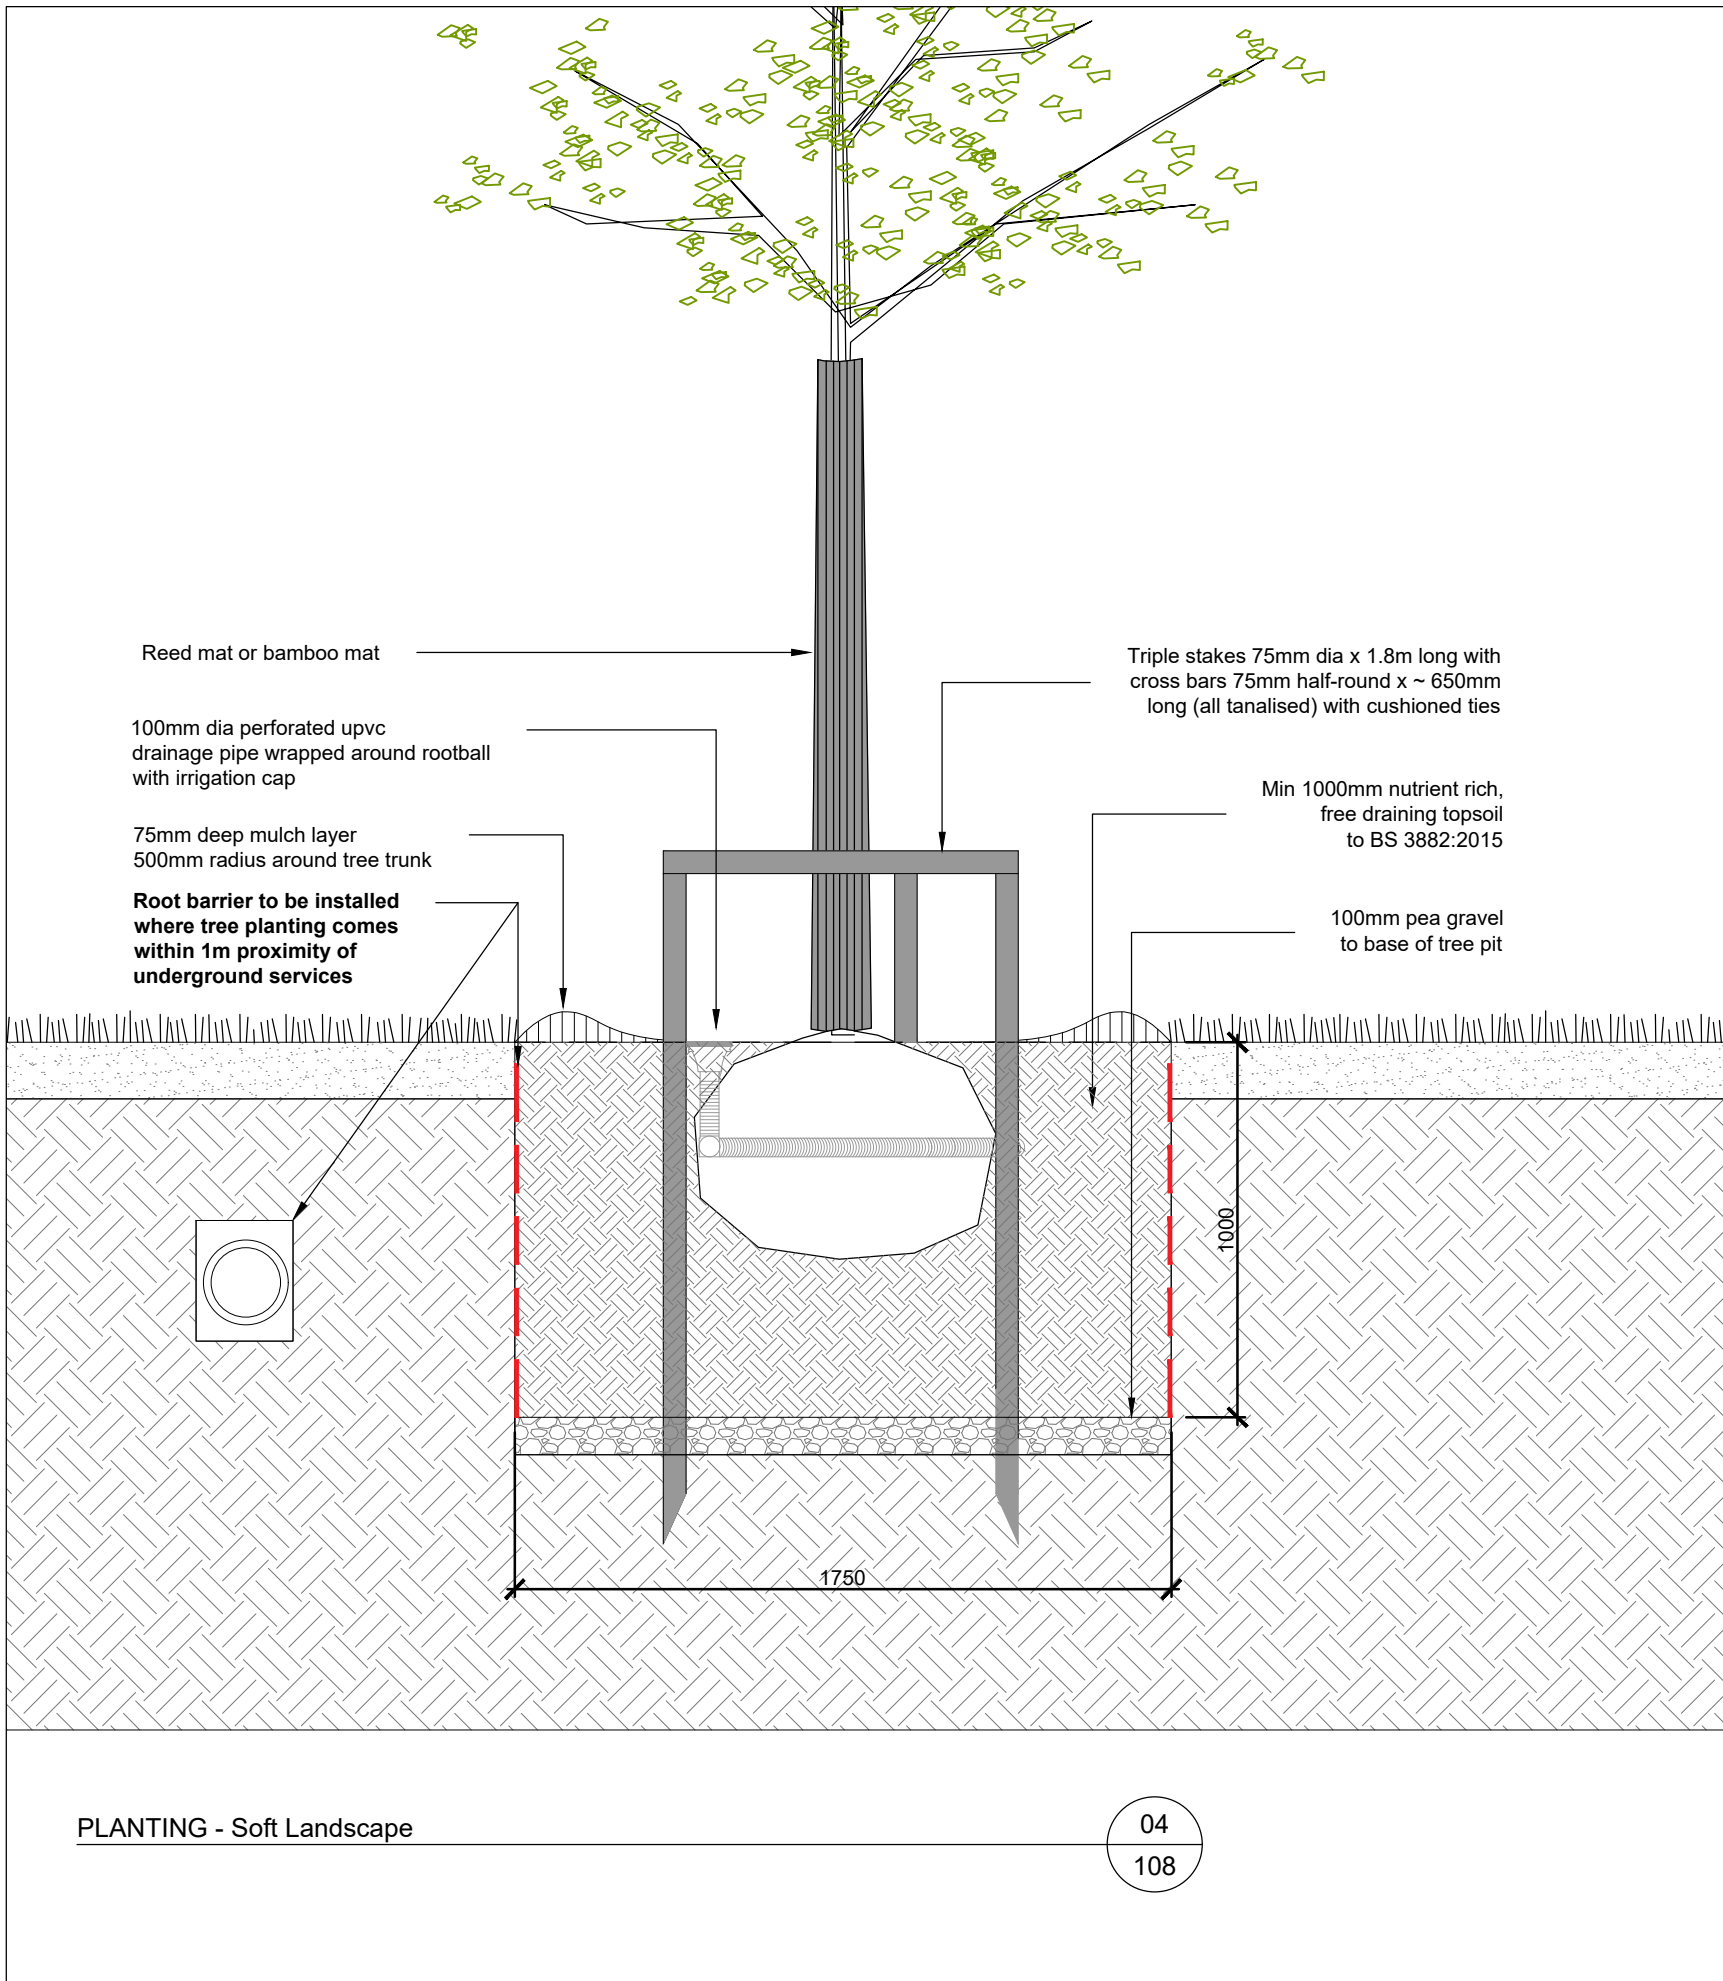

PLANTING - Soft Landscape

04

108

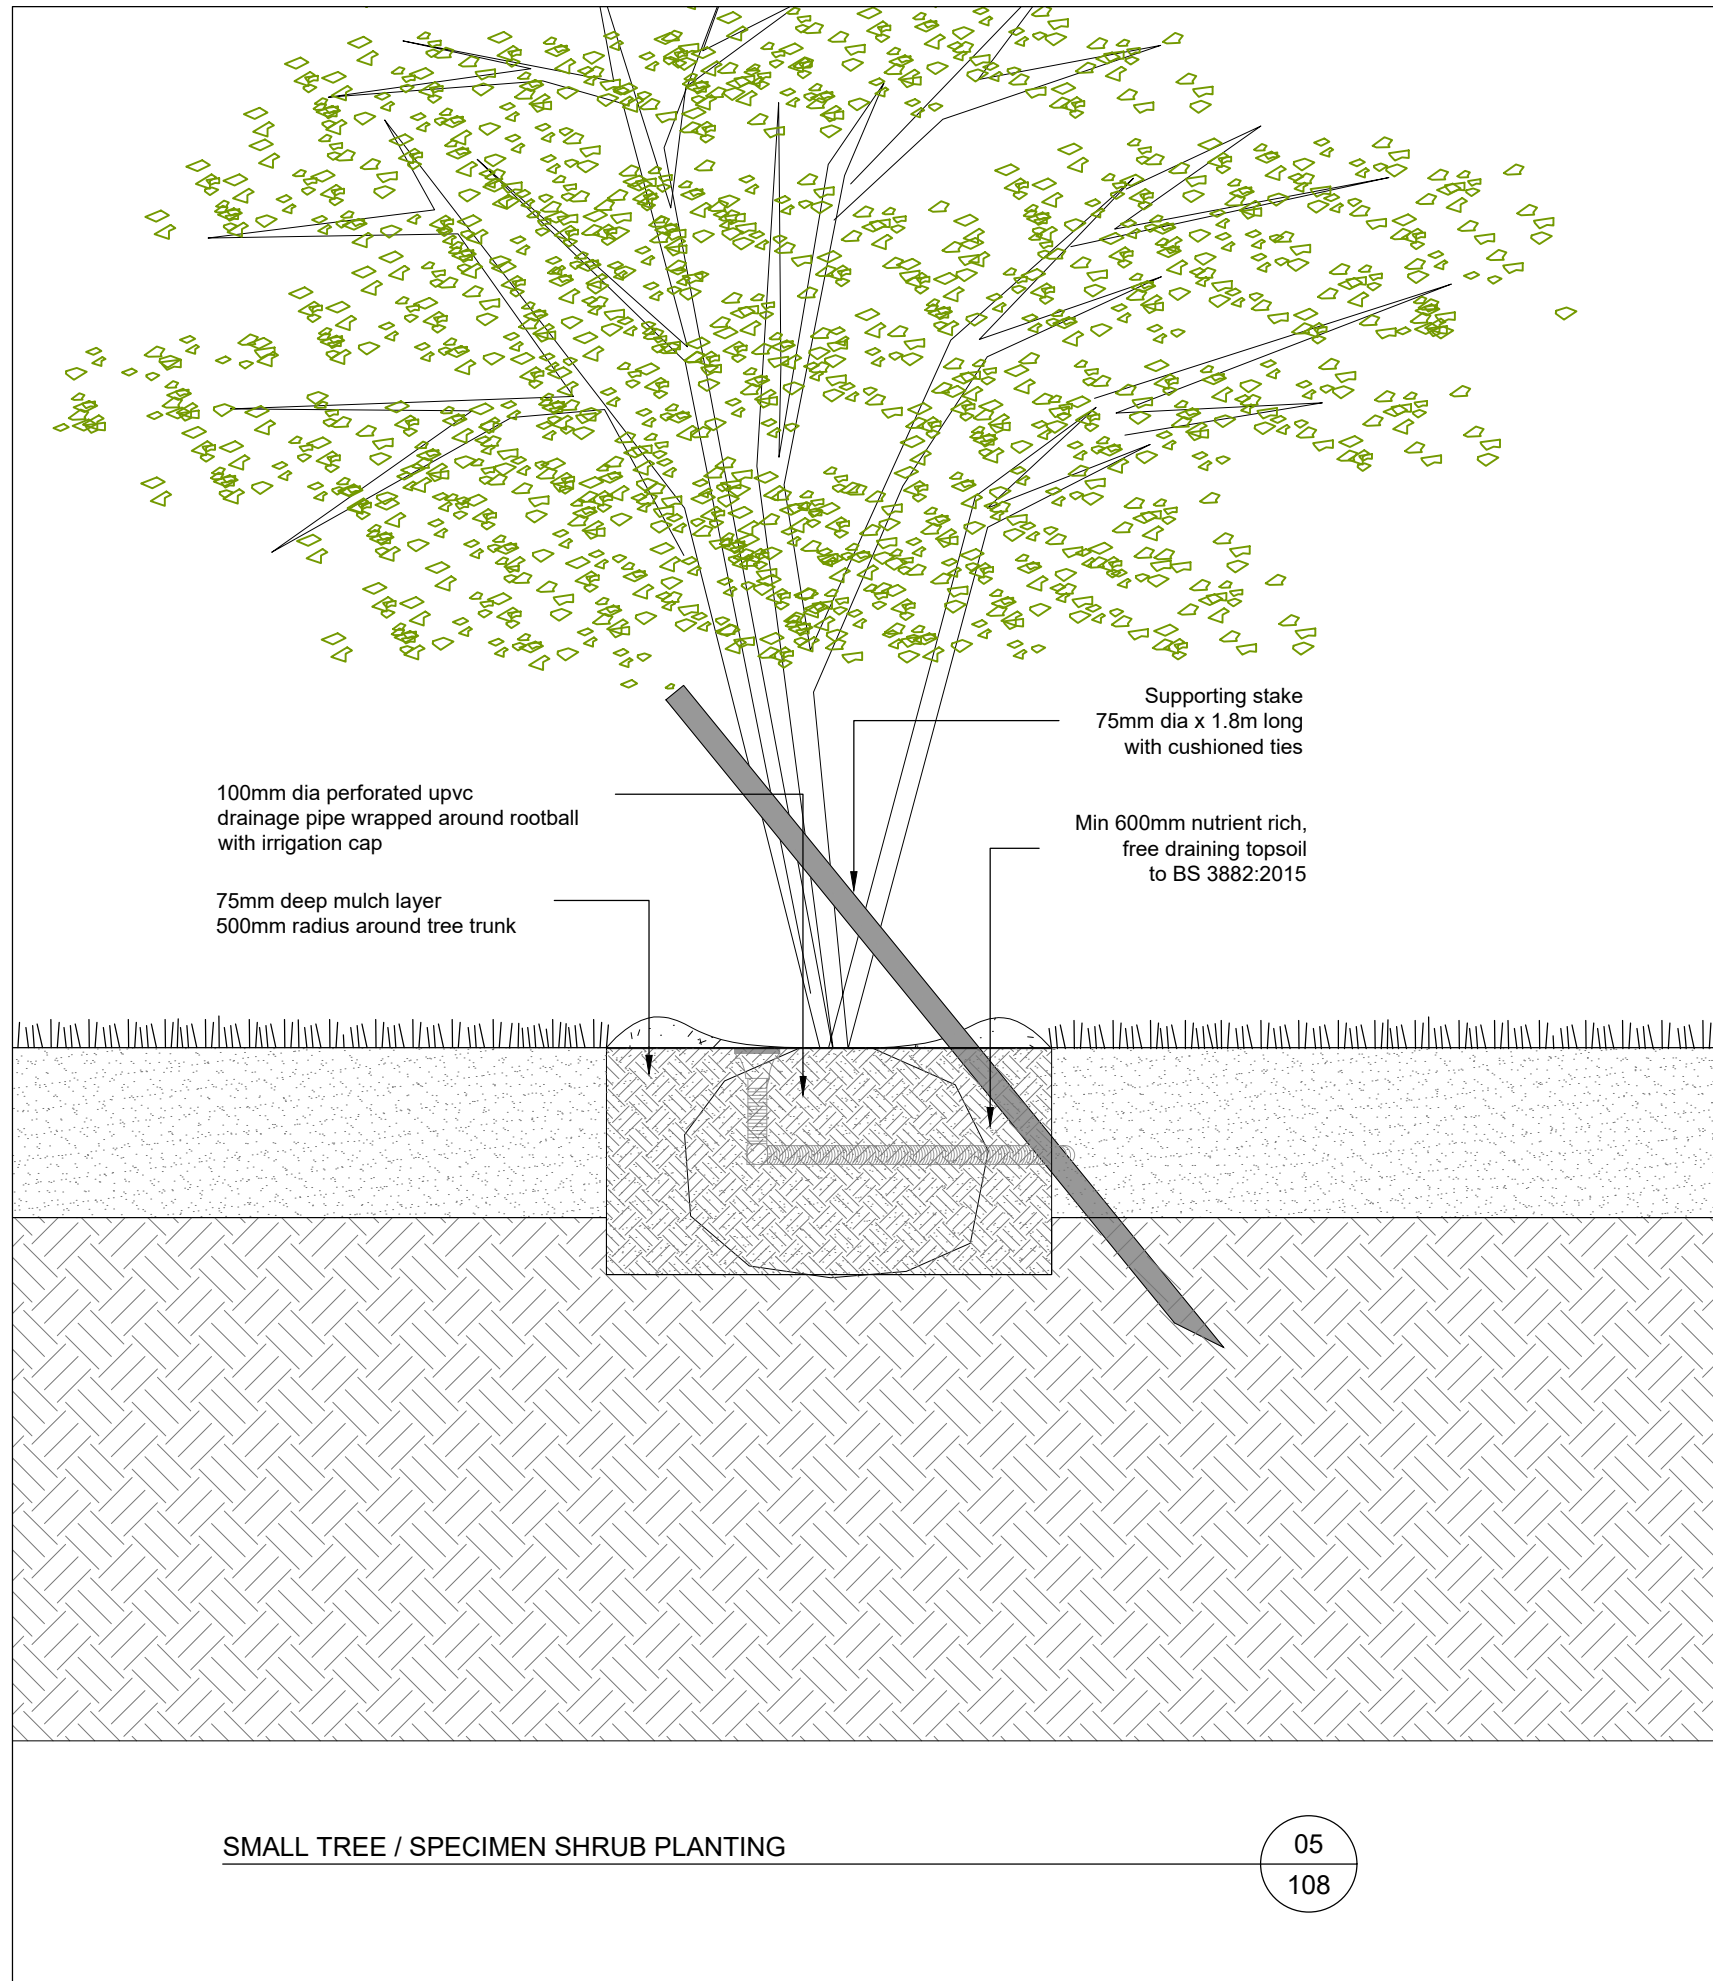

SMALL TREE / SPECIMEN SHRUB PLANTING

05

108

NOTES:

TREE SPECIFICATION

- trunk circumference to match specification @ 1.0m height from base
- clear stem to 1.8 m high minimum unless feathered or otherwise specified
- upright development, strong single leader
- bark free of damage
- free of abrasion and disease
- species specific root development fitting to age and size of the appropriate tree
- sufficient fibrous roots
- rootball fitting to the species and size of the plant
- consistent rooting

TOPSOIL

- Unless otherwise stated/agreed all topsoil is to be imported and compliant with BS3882:2015
- Min depth of topsoil for tree planting: 1000mm
- Min depth of topsoil for specimen shrub & hedge planting: 600mm
- Min depth of topsoil for shrub and general planting: 450mm
- Min depth of topsoil for grass : 150mm
- Sample of proposed topsoil and accompanying data sheet to be supplied for approval by Landscape Architect prior to delivery to site

PLANTING GENERALLY

- The planting season for rootballed and bareroot stock is October to March
- All out of season tree planting to be either container grown or lifted & spring ringed the previous dormant season
- All plant and tree stock to be assembled on site for inspection and approval by Landscape Architect prior to planting
- Tree pit construction / excavation to be approved by landscape architect prior to planting

REV	DESCRIPTION	ISSUED BY	DATE

MITCHELL + ASSOCIATES

LANDSCAPE ARCHITECTURE

URBAN DESIGN

Unit 5, Woodpark, The Rise, Glasnevin, Dublin 9, Ireland

t + 353 1 454 5066 e info@mitchellassoc.net

PROJECT
Devoy Barracks, Naas Co.Kildare

CLIENT
LDA

JOB NO.
LDEV001

DRAWING
TYPICAL PLANTING DETAILS

DRAWING NO.
209

DRAWN BY
Brendan Vaughan

CHECKED
SC

DATE
21 02 2022

STATUS:
PLANNING

SCALE
AS SHOWN @ A1

REVISION
A

NOTES:
All dimensions are in millimeters unless otherwise stated and shall be checked and confirmed by the contractor on site. Any discrepancies shall be immediately reported to the landscape architects. Work to figured dimensions only. Do not scale from drawing. Do Not Scale. Use Figured Dimensions Only. Not for Construction Purposes unless Specifically Marked.

© THIS DRAWING IS COPYRIGHT OF MITCHELL + ASSOCIATES