
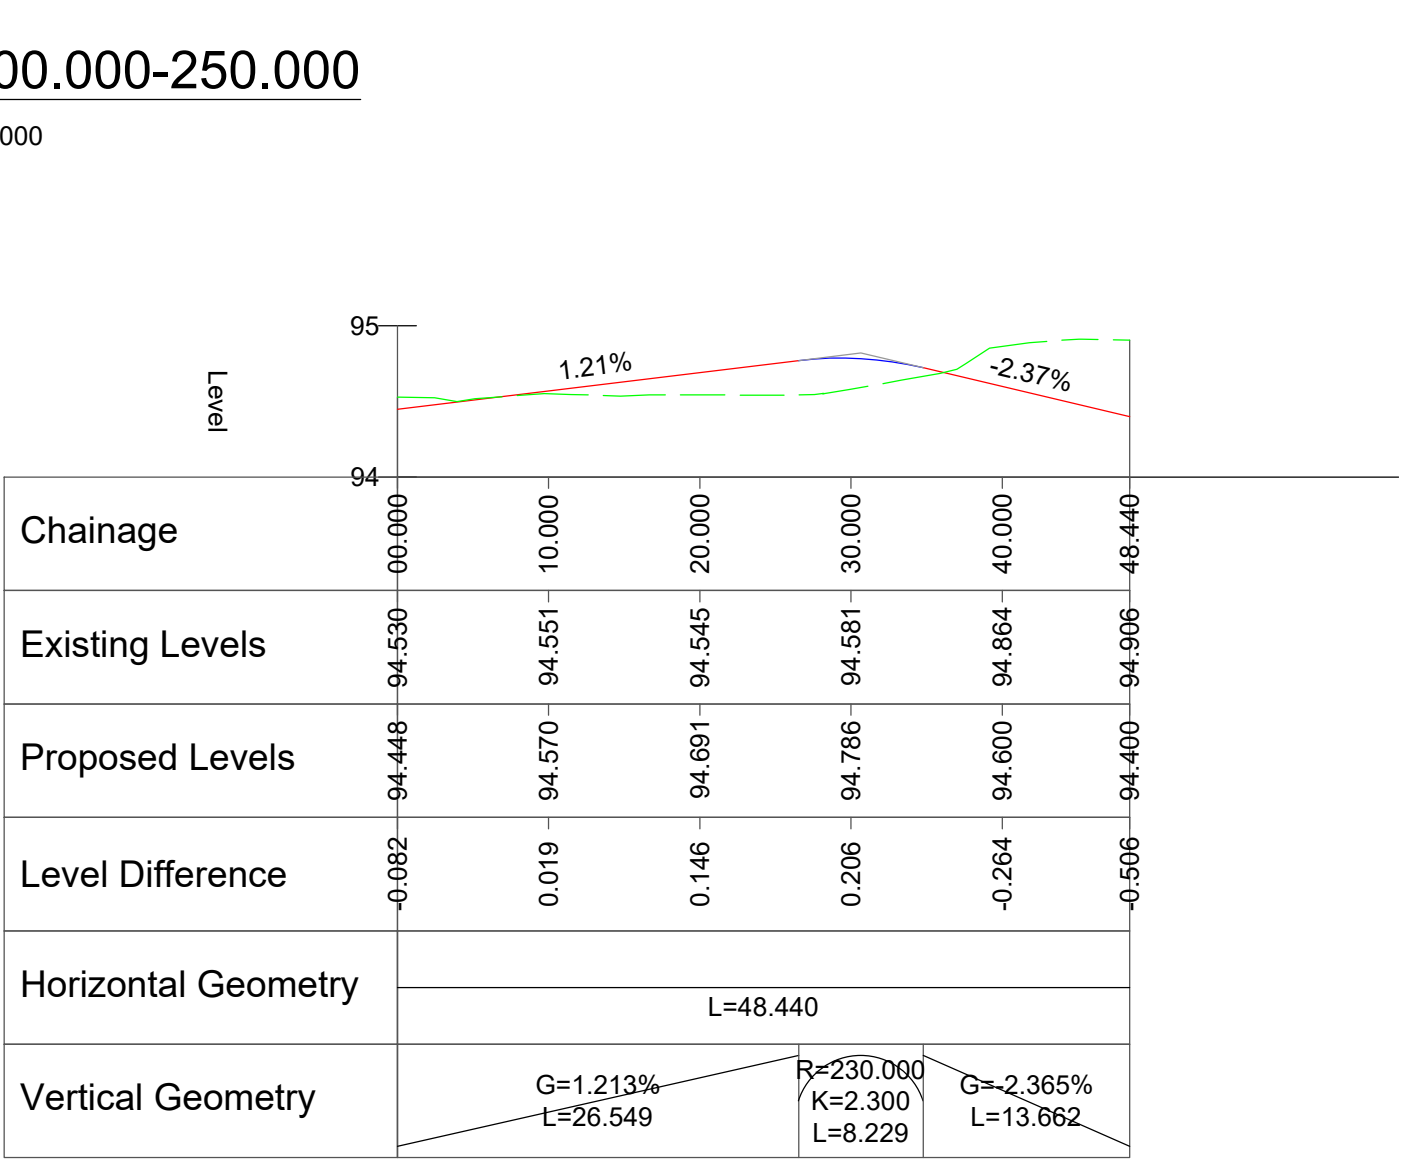
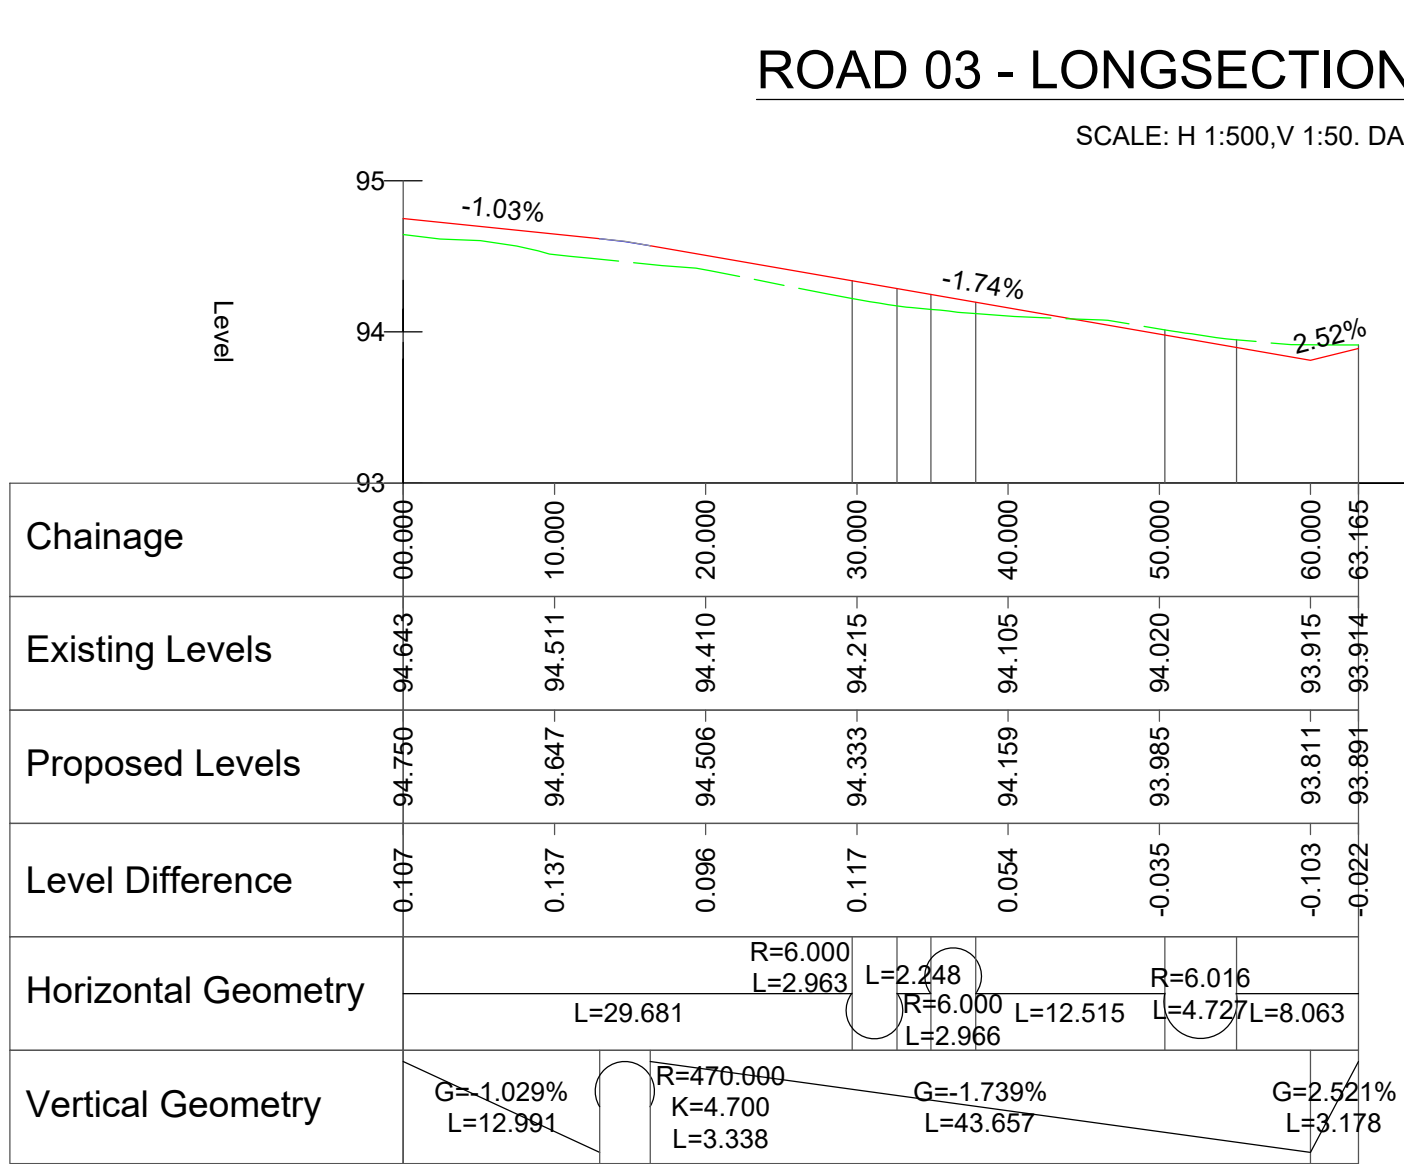
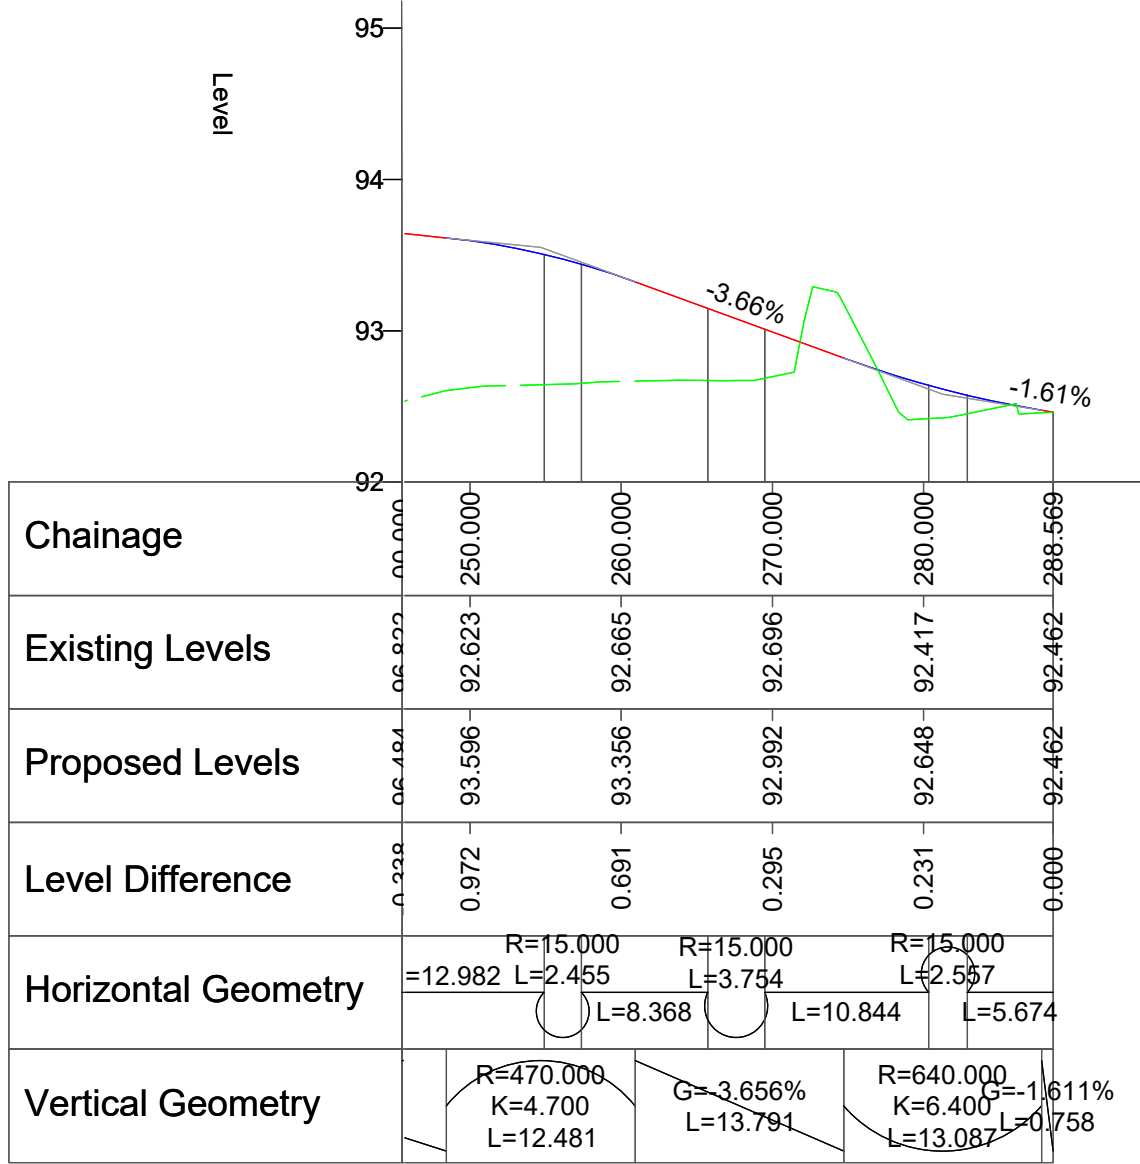


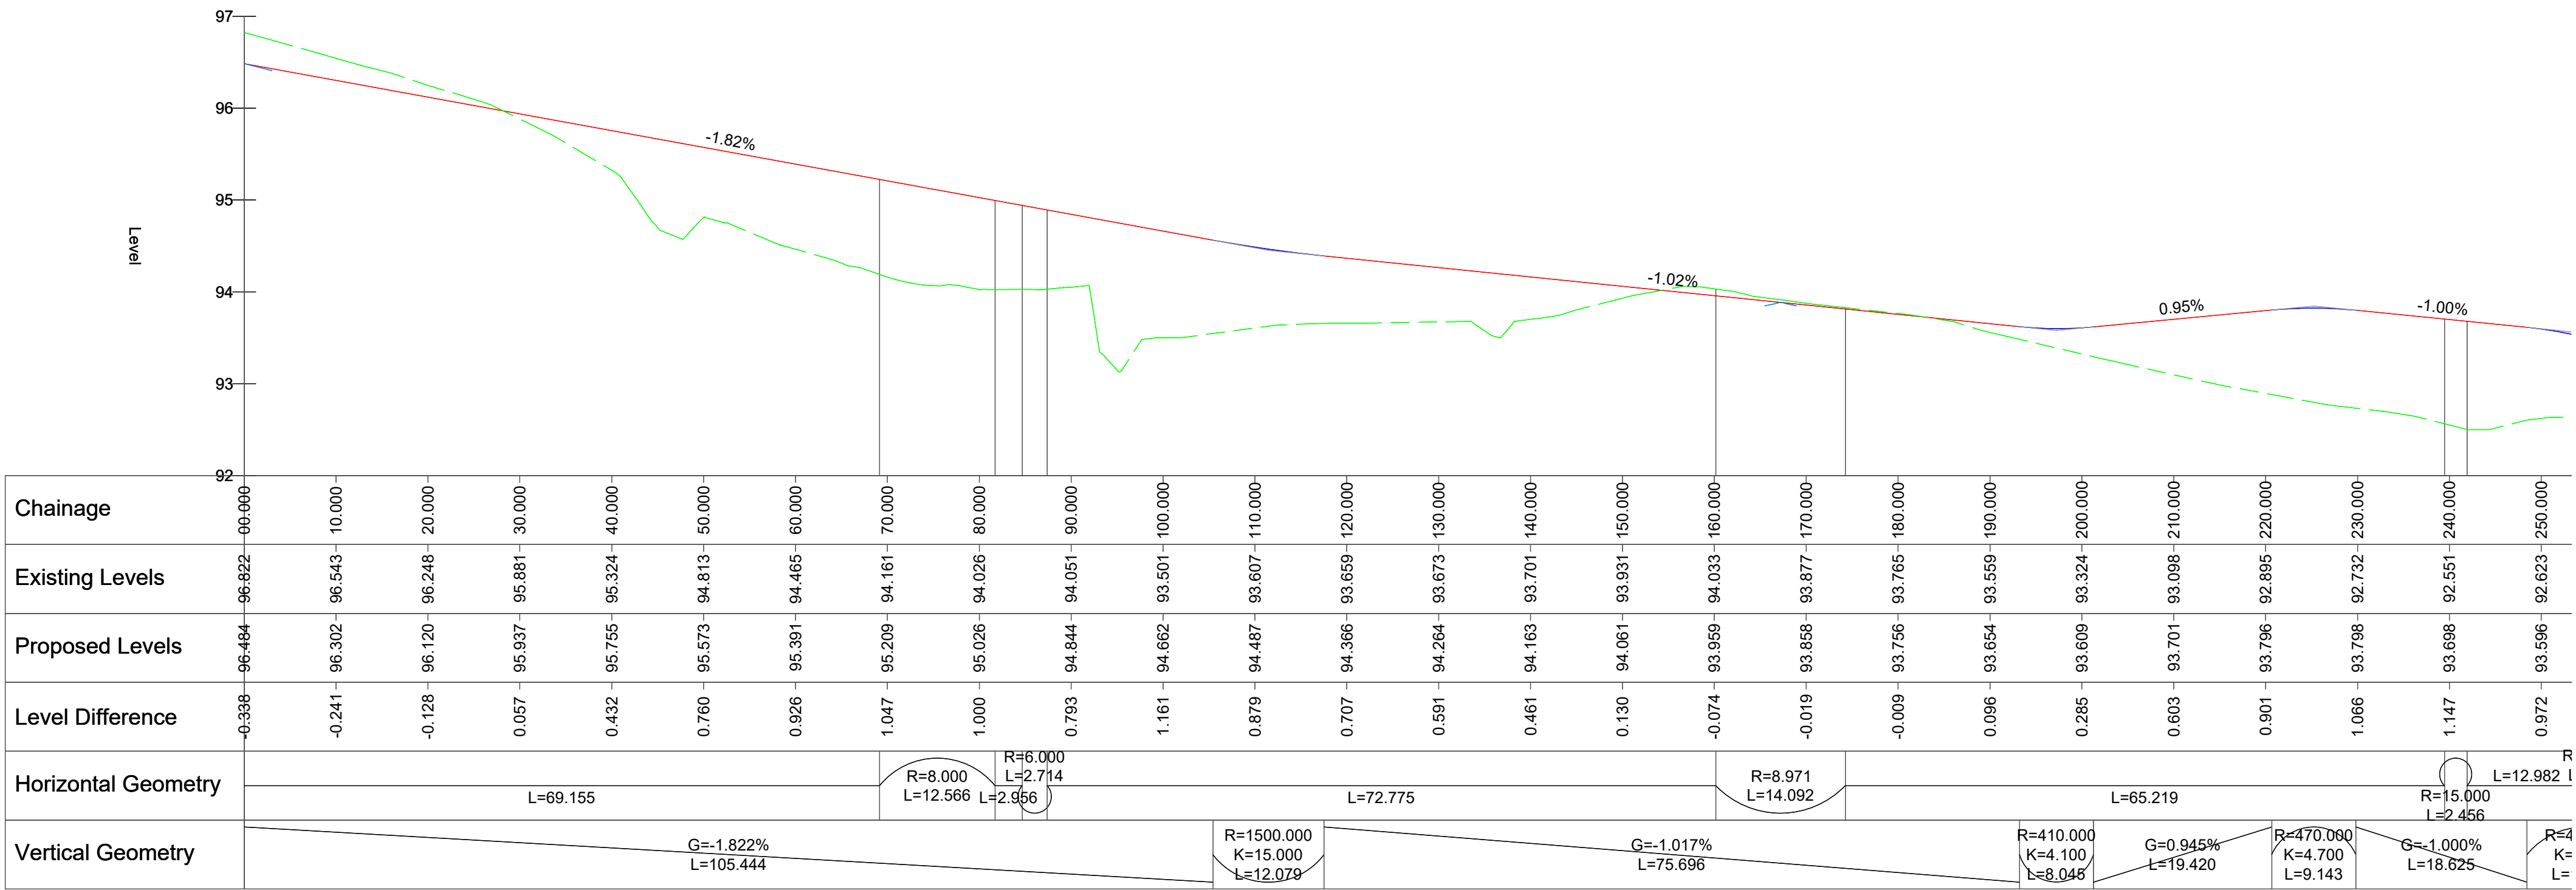

ROAD 03 - LONGSECTION CH250.000-290.708


SCALE: H 1:500,V 1:50. DATUM: 92.000

ROAD 04 - LONGSECTION

SCALE: H 1:500,V 1:50. DATUM: 93.000


ROAD 05 - LONGSECTION

SCALE: H 1:500,V 1:50. DATUM: 94.000

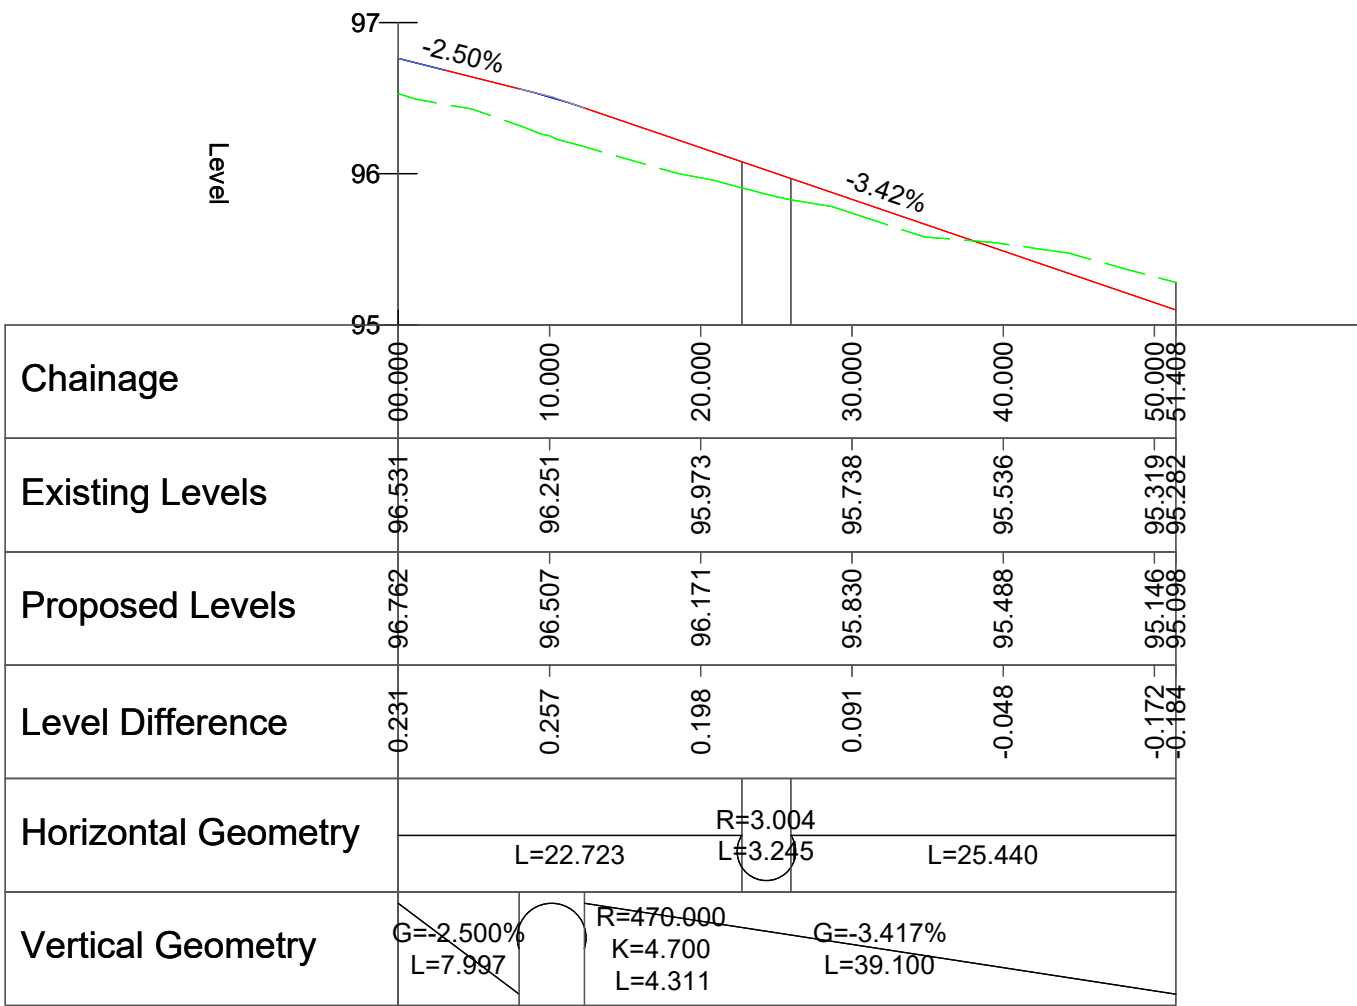

ROAD 06 - LONGSECTION

SCALE: H 1:500,V 1:50. DATUM: 95.000

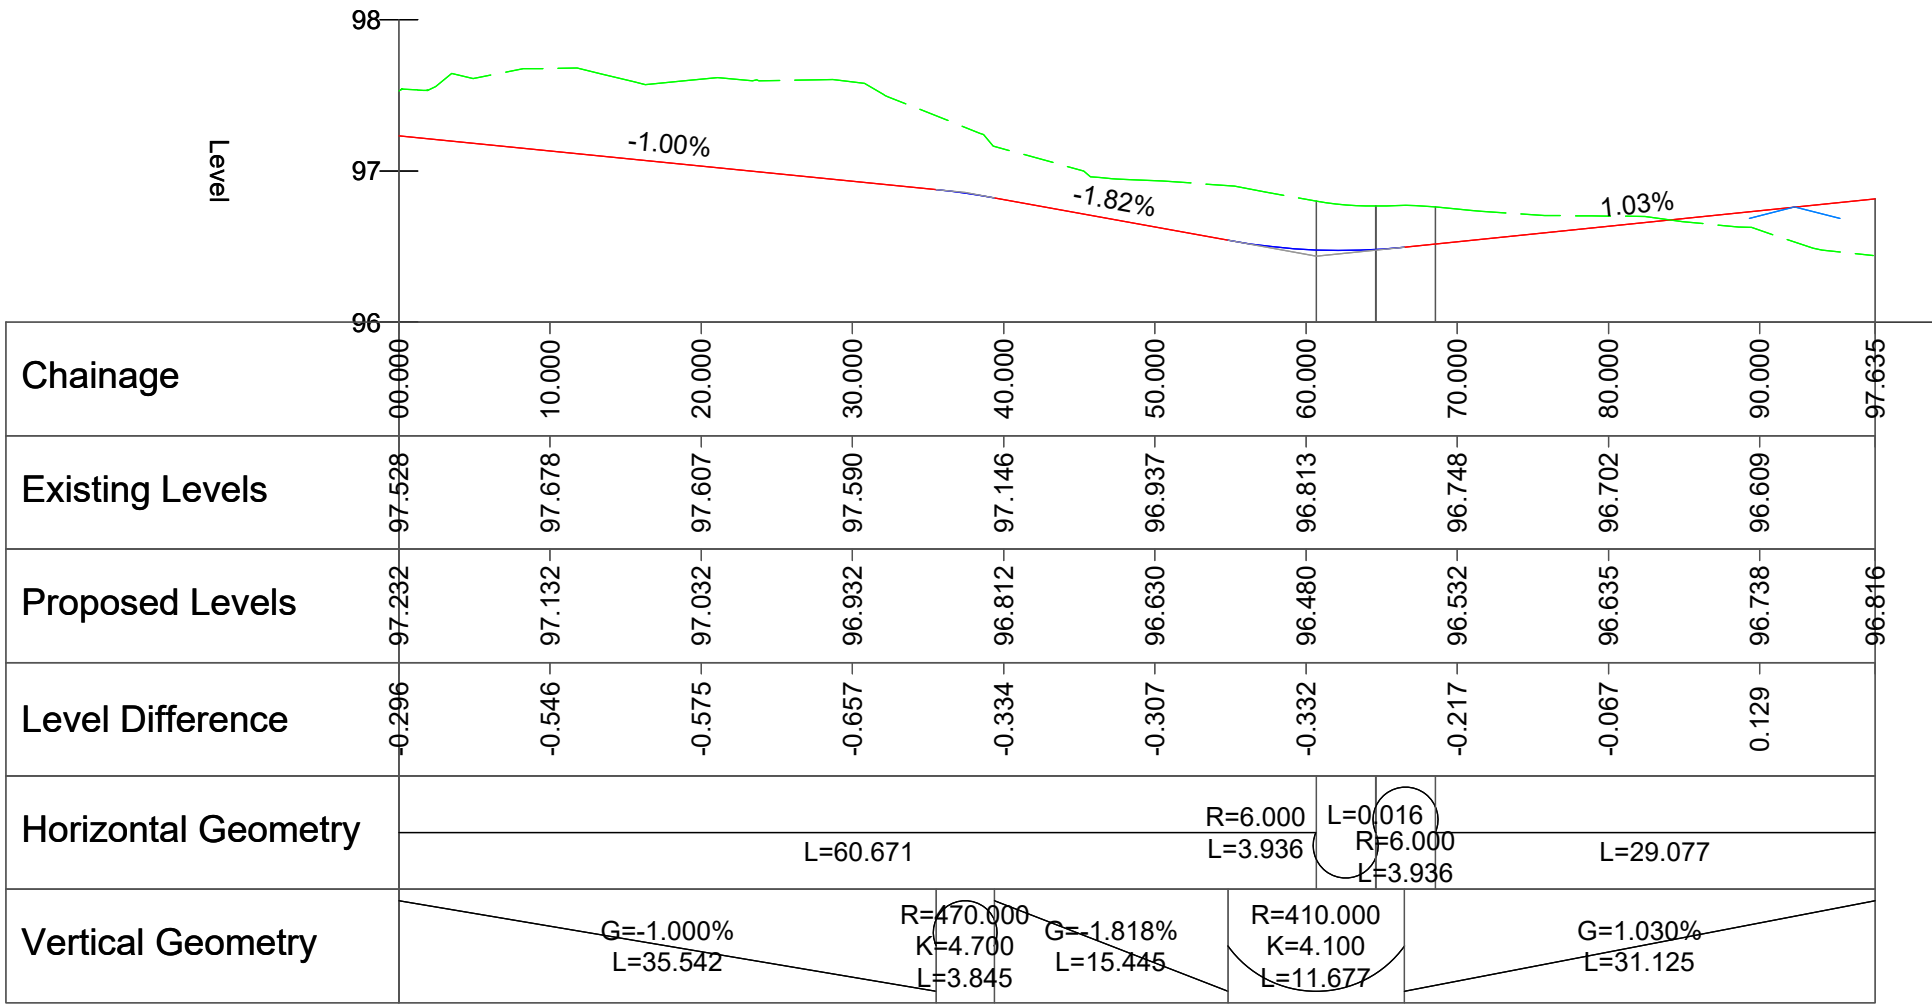

ROAD 07 - LONGSECTION

SCALE: H 1:500,V 1:50. DATUM: 96.000

PLANNING DRAWING.
NOT FOR CONSTRUCTION.
ALL LEVELS GIVEN ARE
RELATIVE TO ORDNANCE DATUM.
THIS DRAWING HAS BEEN ISSUED FOR INFORMATION
PURPOSES ONLY AND MUST NOT BE USED
FOR CONSTRUCTION UNDER ANY CIRCUMSTANCES

L086

- NOTES
- For setting out refer to Architect's drawings.
 - This drawing to be read in conjunction with all other Architectural and Engineering drawings and all other relevant drawings and Specifications.
 - DO NOT SCALE THIS DRAWING. Use figured dimensions only.
 - No part of this document may be reproduced or transmitted in any form or stored in any retrieval system of any nature without the written permission as copyright holder except as agreed for use on the project for which the document was originally issued.
 - Ordnance Survey Ireland Licence Number EN 0074022


Rev. No.	Date	REVISION NOTE	Dr. By	Chkd. By
P01	26.03.2021	DRAWING UPDATED TO LATEST ARCHITECTURAL BACKGROUND. ISSUED FOR PLANNING	AB	GL
P02	07.07.2021	REVISE PROFILES	AB	GL
P03	20.09.2021	REVISED PROFILES	AB	GL
P05	03.02.2022	REVISED SITE LAYOUT	AB	GL

Architect:	COADY ARCHITECTS			
Project:	DEVELOPMENT AT DEVROY BARRACKS, NAAS			
Title:	Proposed Road Profiles			
Dwg. No.	DEV-CSC-00-XX-DR-C-0104			
Date	Drn by	Chkd by	Aprvd by	Scale
SEPT '20	AB	GL	NB	1:500 @A1
Revision				P05

CS Consulting Group

DUBLIN | LONDON | LIMERICK

Head Office
19-22 Dame Street, Dublin 2.
T: +353 (0)1 5480863
e: info@csconsulting.ie
w: www.csconsulting.ie

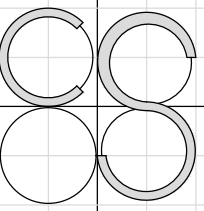

NSAI
Certified

Quality
Environment
Energy
Health & Safety

I.S. EN ISO 9001:2008
I.S. EN ISO 14001:2004
I.S. EN ISO 50001:2011
OHSAS 18001:2007