




2 Unit-Type-L1-Side Elevation 01
1 : 100

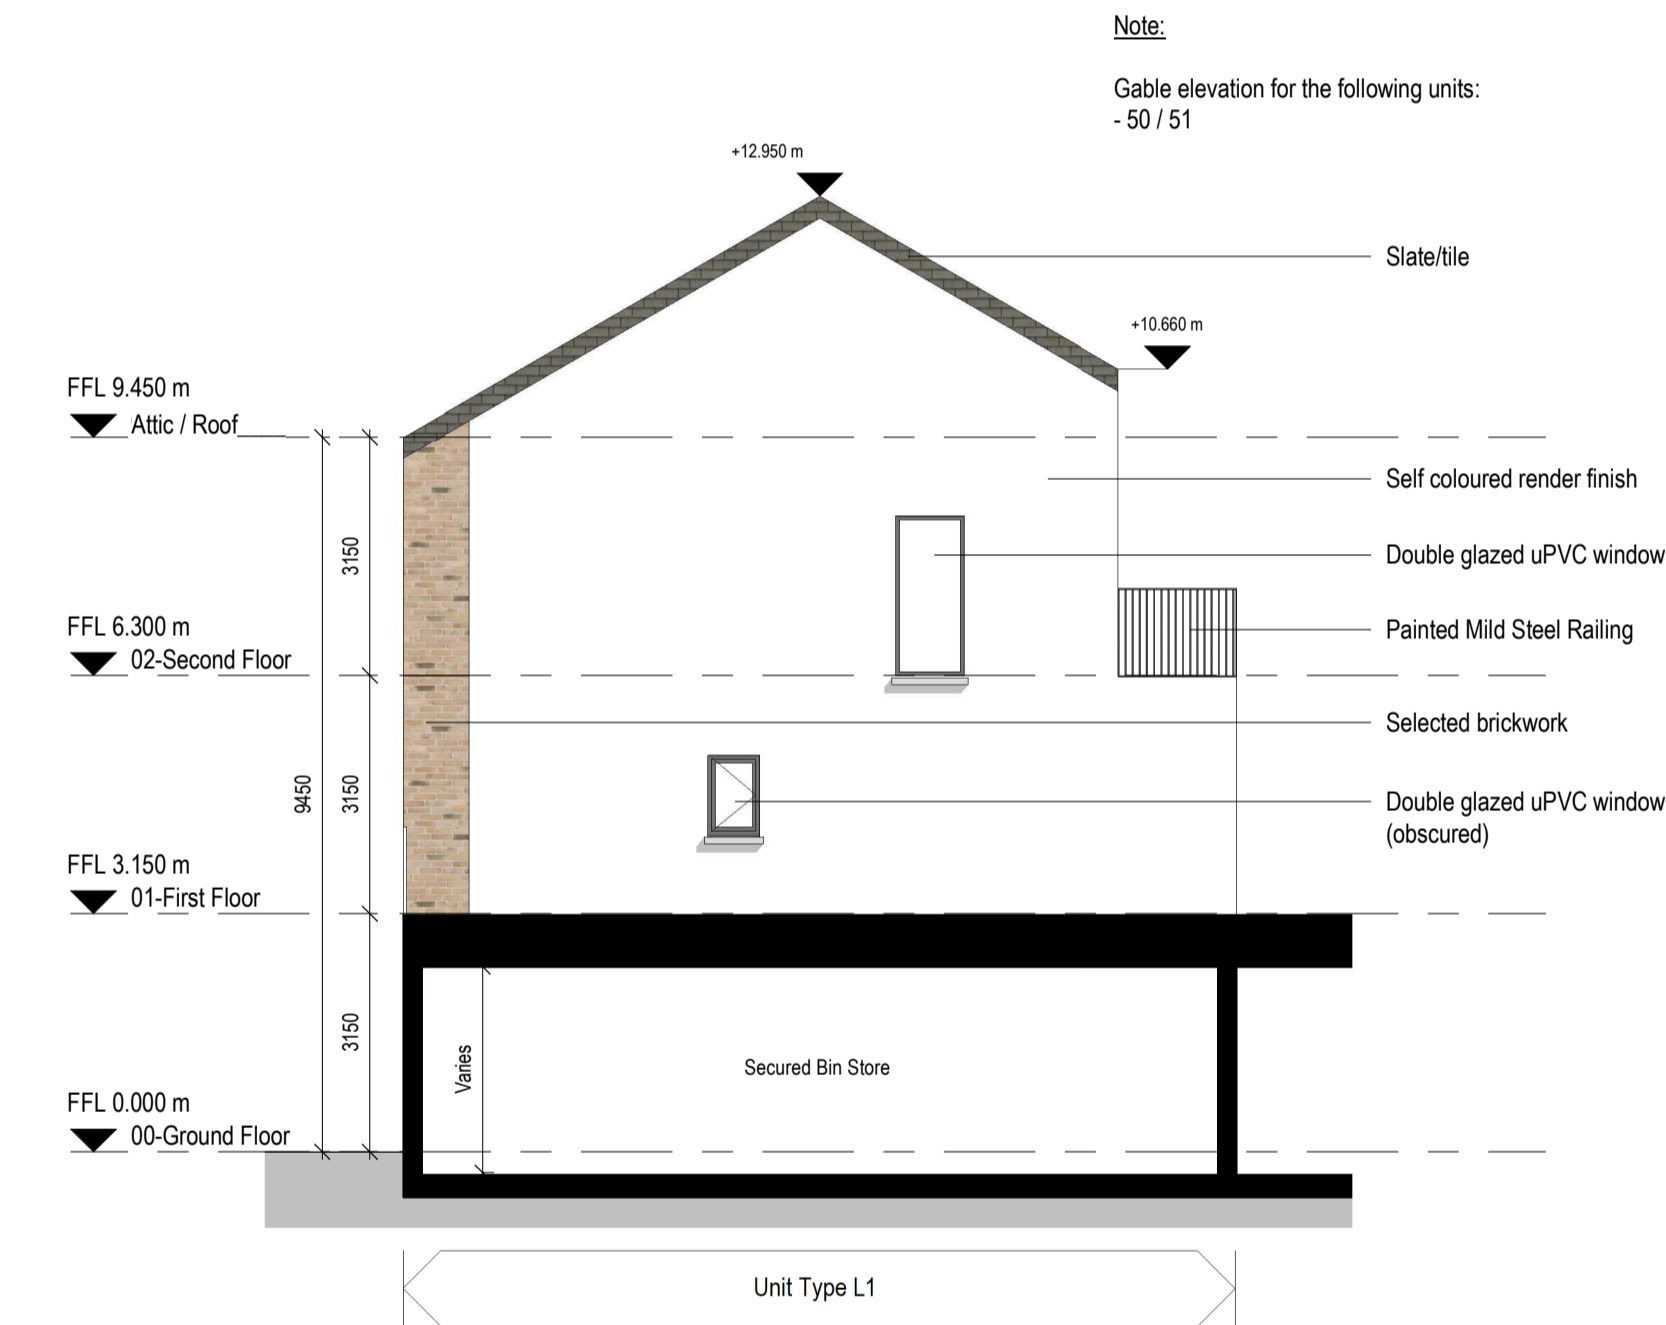


4 Unit-Type-L1-Side Elevation 04
1 : 100

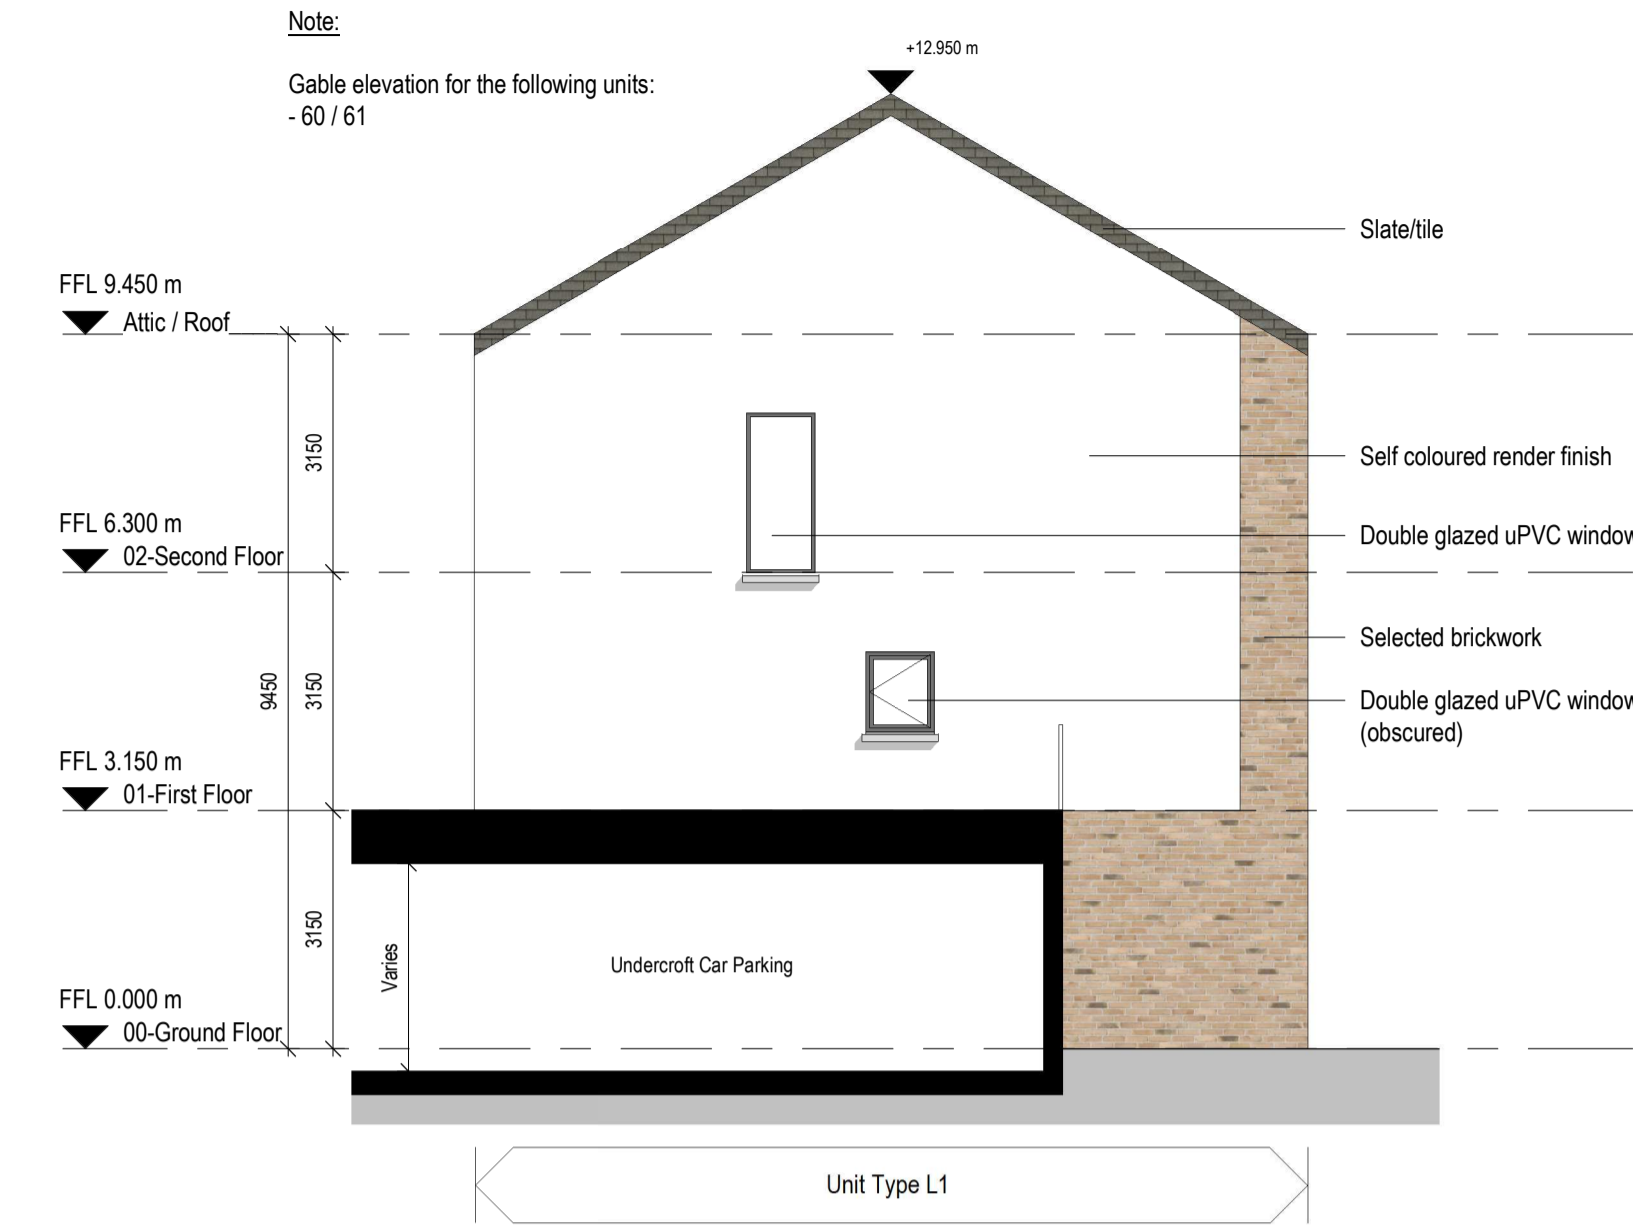

1 Unit-Type-L1-Side Elevation 02
1 : 100

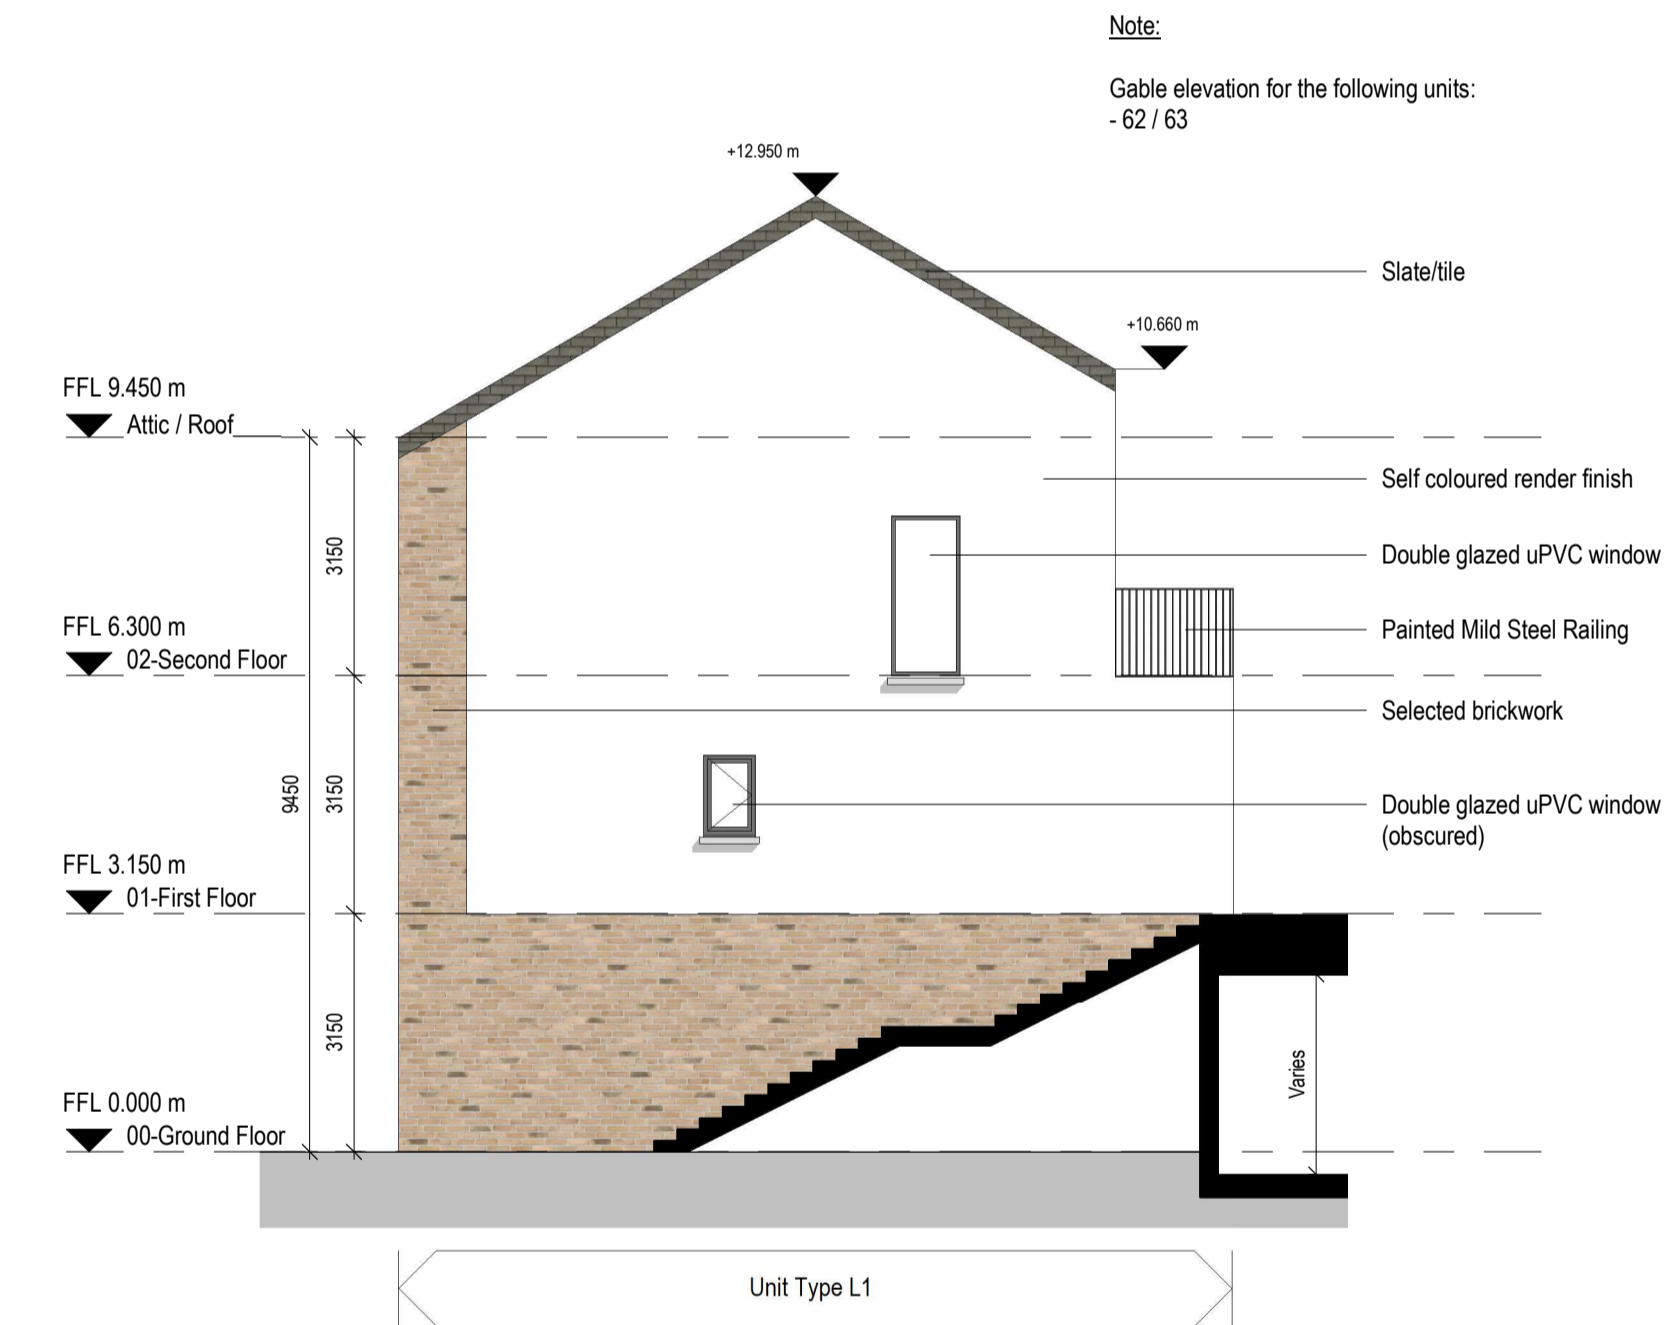

5 Unit-Type-L1-Side Elevation 05
1 : 100

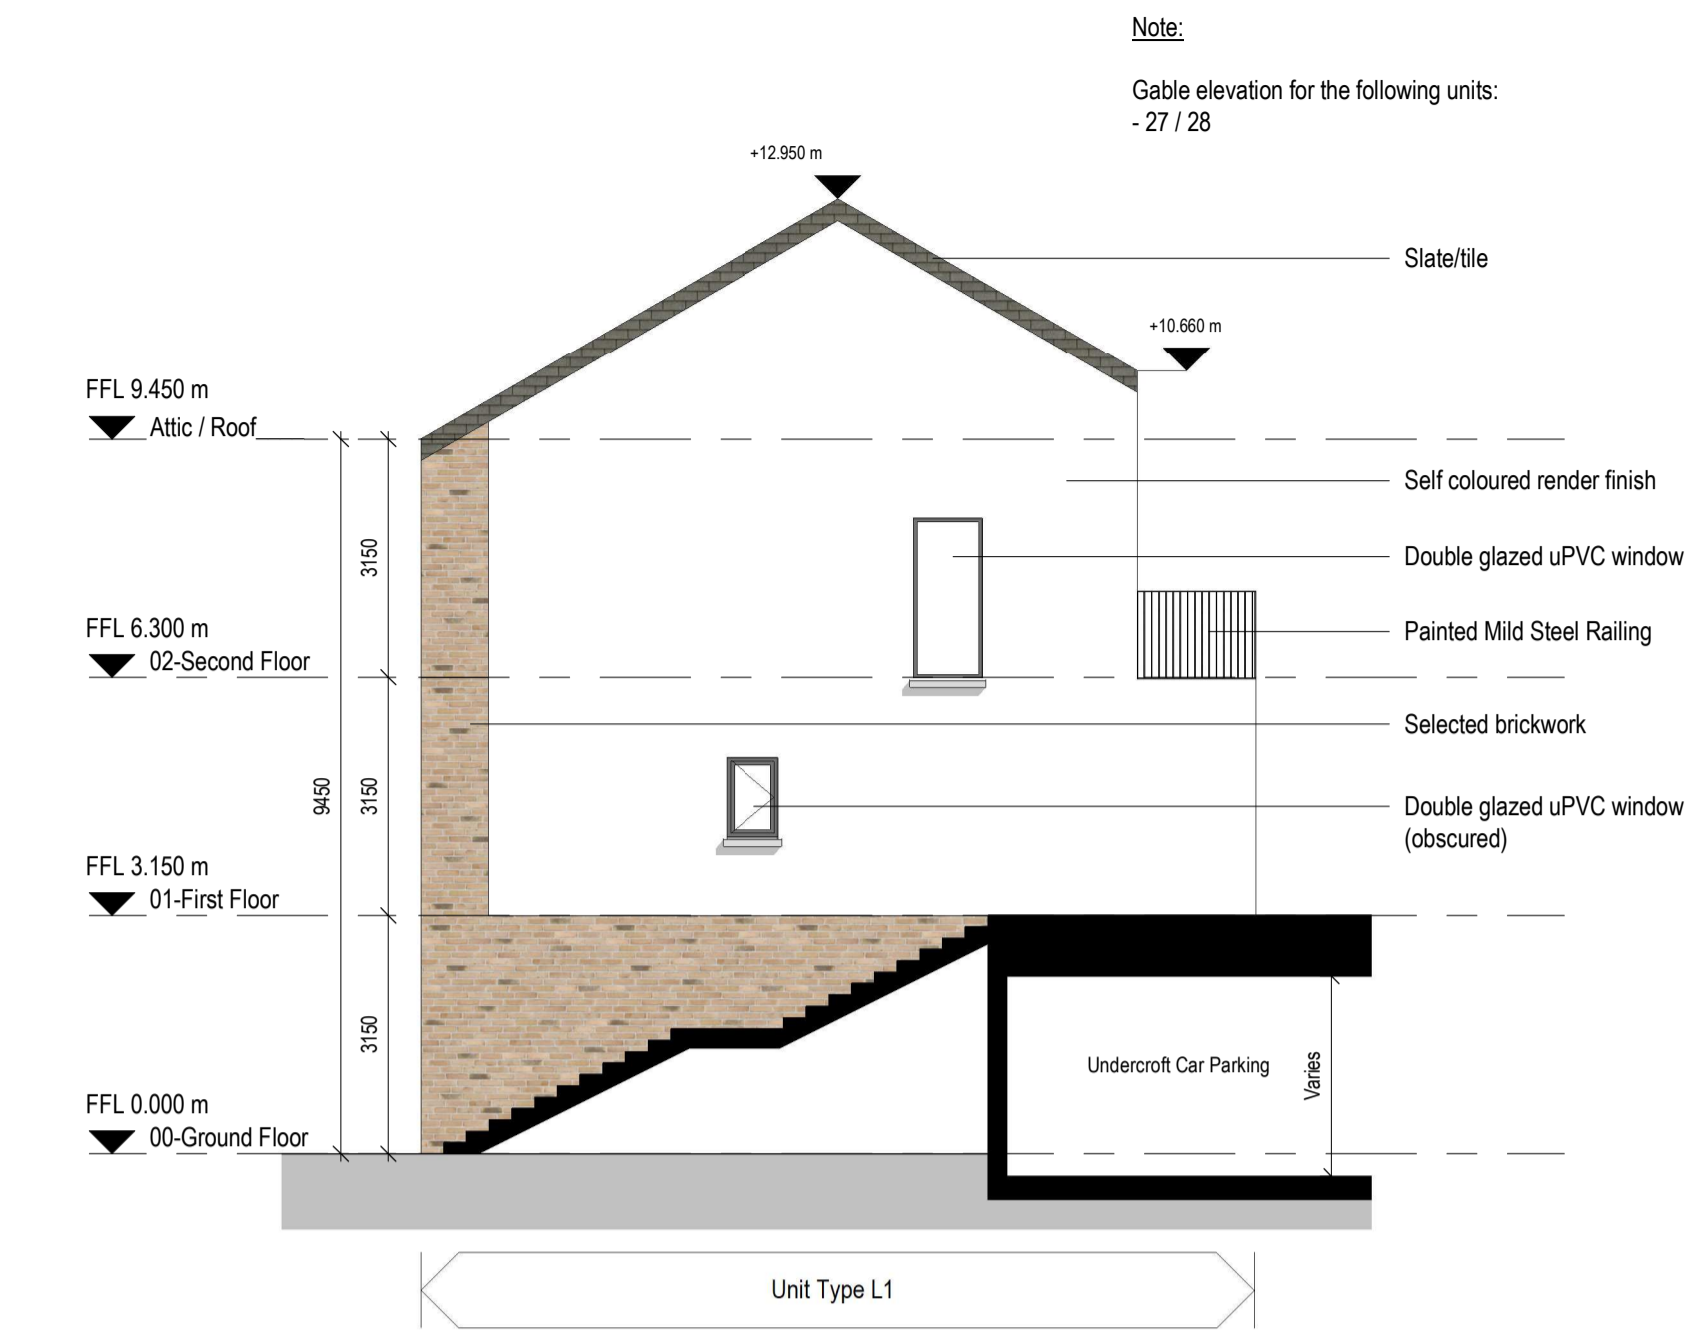


3 Unit-Type-L1-Side Elevation 03
1 : 100

Notes:
Do not scale from this drawing.
Use figured dimensions only.
All errors and omissions to be reported to the Architect.
This drawing to be read in conjunction with relevant consultant's drawings.
All dimensions are in millimetres and all levels are in meters to match Datums unless otherwise noted.
All levels given are relevant to ordance Datum.

Contractor Design Responsibility
It is noted that there are many elements within the works that require contractor design, and will be subject to certification as part of BCAR – see Preliminary Inspection Plan for clarity on certification required.

© This drawing or design may not be reproduced without permission.

Key Plan - Type L1:

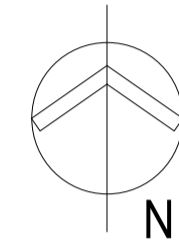

Revisions:

Rev	Description	Date	By
1	Issued for Planning	06-04-2022	BL

Project:
Devoy Barracks, Naas, Co Kildare

Client:
Land Development Agency

Title:
Unit Type L1 - Proposed Plans,
Sections & Elevations Sheet 2

Drawing / Document Name:
Project Number
2569 DEV-COA-00-ZZ-DR-A-0545

Suitability Status : Code - Description
S4 - For Stage Approval

Scale @ A1
1 : 100

COADY
ARCHITECTS
Mt Pleasant Business Ctr, Ranselagh, Dublin 6, D06 X7P6
Unit 6A Oren Point, Main St, Clontarf, Co. Galway, H91 Y9KX
t: +353 (0)1 457 6796 f: +353 (0)1 457 6795 e: info@coady.ie w: www.coady.ie

MCORM
McCROSSAN O'ROURKE MANNING ARCHITECTS