



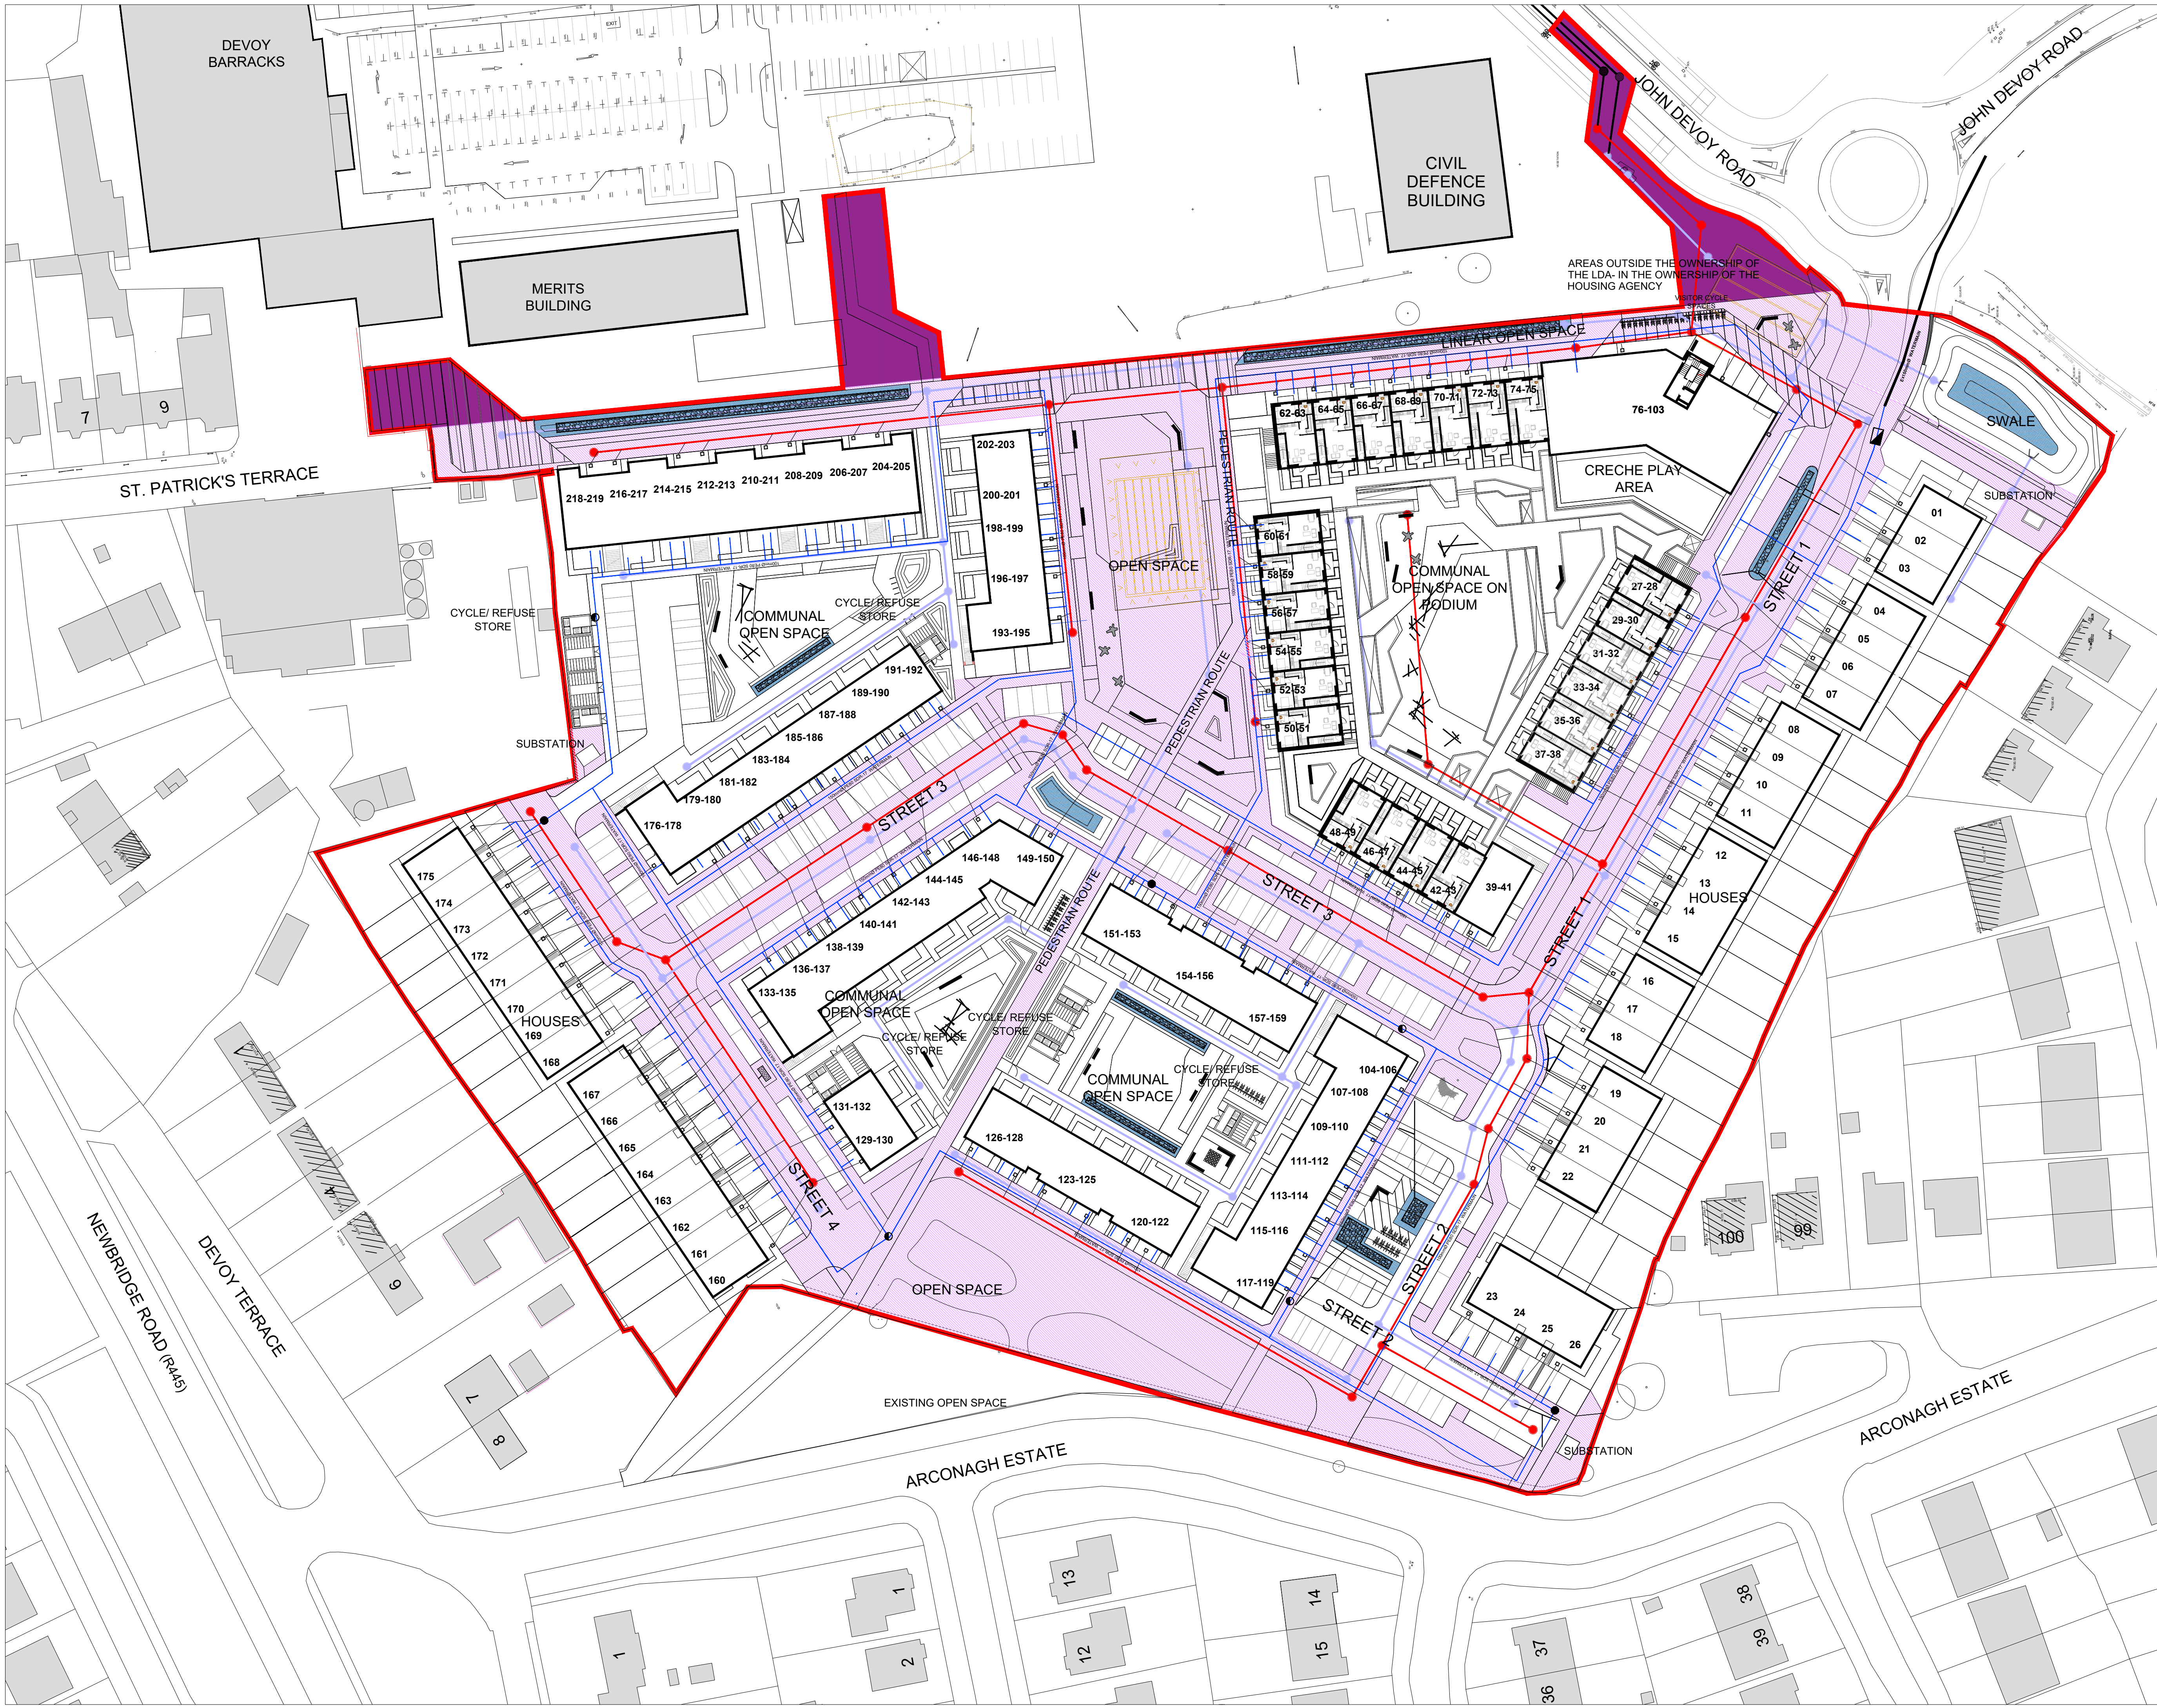


Notes:
Do not scale from this drawing.
Use figured dimensions only.
All errors and omissions to be reported to the Architect.
This drawing to be read in conjunction with relevant consultant's drawings.
All dimensions are in millimetres and all levels are in meters to match Datum unless otherwise noted.
All levels given are relative to Ordnance Datum.
Contractor Design responsibility
It is noted that there are many elements within the works that require contractor design, and will be subject to certification as part of BCAR - see Preliminary Inspection Plan for clarity on certification required.
© This drawing or design may not be reproduced without permission.

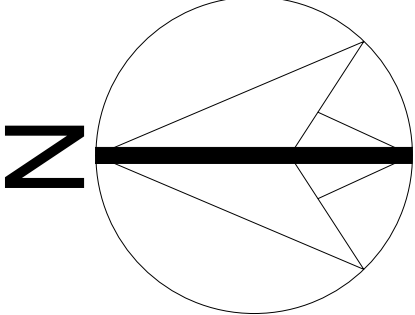

GENERAL NOTES

EXTENT OF PLANNING APPLICATION OUTLINED IN RED
THIS DRAWING TO BE READ IN CONJUNCTION WITH-
ARCHITECT'S DRAWINGS
CONSULTANT ENGINEER'S DRAWINGS AND SPECIFICATIONS
LANDSCAPE ARCHITECT'S DRAWINGS AND SPECIFICATIONS

Map Refs.:
Reproduced under Licence No. CYAL50250518
Copyright Ordnance Survey (Ireland) / Suirbhéireacht Ordnáis Éireann

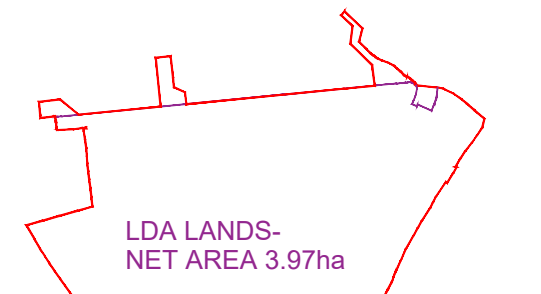

AREAS PROPOSED TO BE TAKEN IN CHARGE BY LOCAL AUTHORITY (KILDARE COUNTY COUNCIL)

AREAS OUTSIDE THE OWNERSHIP OF THE LDA

WATERMAIN LOCATIONS
FOUL DRAINAGE LOCATIONS
SURFACE WATER DRAINAGE LOCATIONS AND ATTENUATION
BIO SWALE LOCATIONS

Revisions:			
Rev	Description	Date	By
P08	Issued for Planning	06/04/22	PMc
P07	Final issue incorporating all commentary	15/10/21	PMc
P06	Layout Updated	29/09/21	PMc
P05	Final issue incorporating all commentary	31/03/21	PMc
P04	Issued for Planning	28/03/21	PMc
P03	TIC area updated	11/09/20	PMc
P02	Redline boundary finalised- materials added	10/09/20	PMc
P01	Final issue incorporating all commentary	08/09/20	PMc

Project:
Devoy Barracks, Naas, Co. Kildare

Client:
Land Development Agency

Title:
Proposed Taking in Charge Layout

Drawing / Document Name:
Project Number Project Originator Volume Level Type Role Sheet Number
19024DEV-MCO-00-ZZ-DR-A- 0507
Suitability Status : Code - Description Revision:
S4- For Stage Approval P-08
Scale @ A1 Drawn: Checked: Date:
1:500 PMcN PMcN Sept 2020

COADY
ARCHITECTS
M Pleasant Business Ctr, Ranelagh, Dublin 6, D06 X7P6
Units 8A-8D, Main St, Clonsilla, Co. Galway, H91 Y9XK
01 497 6766 | 091 788 325 | admin@coady.ie | www.coady.ie

MCORM
MCROSSAN O'ROURKE MANNING ARCHITECTS