



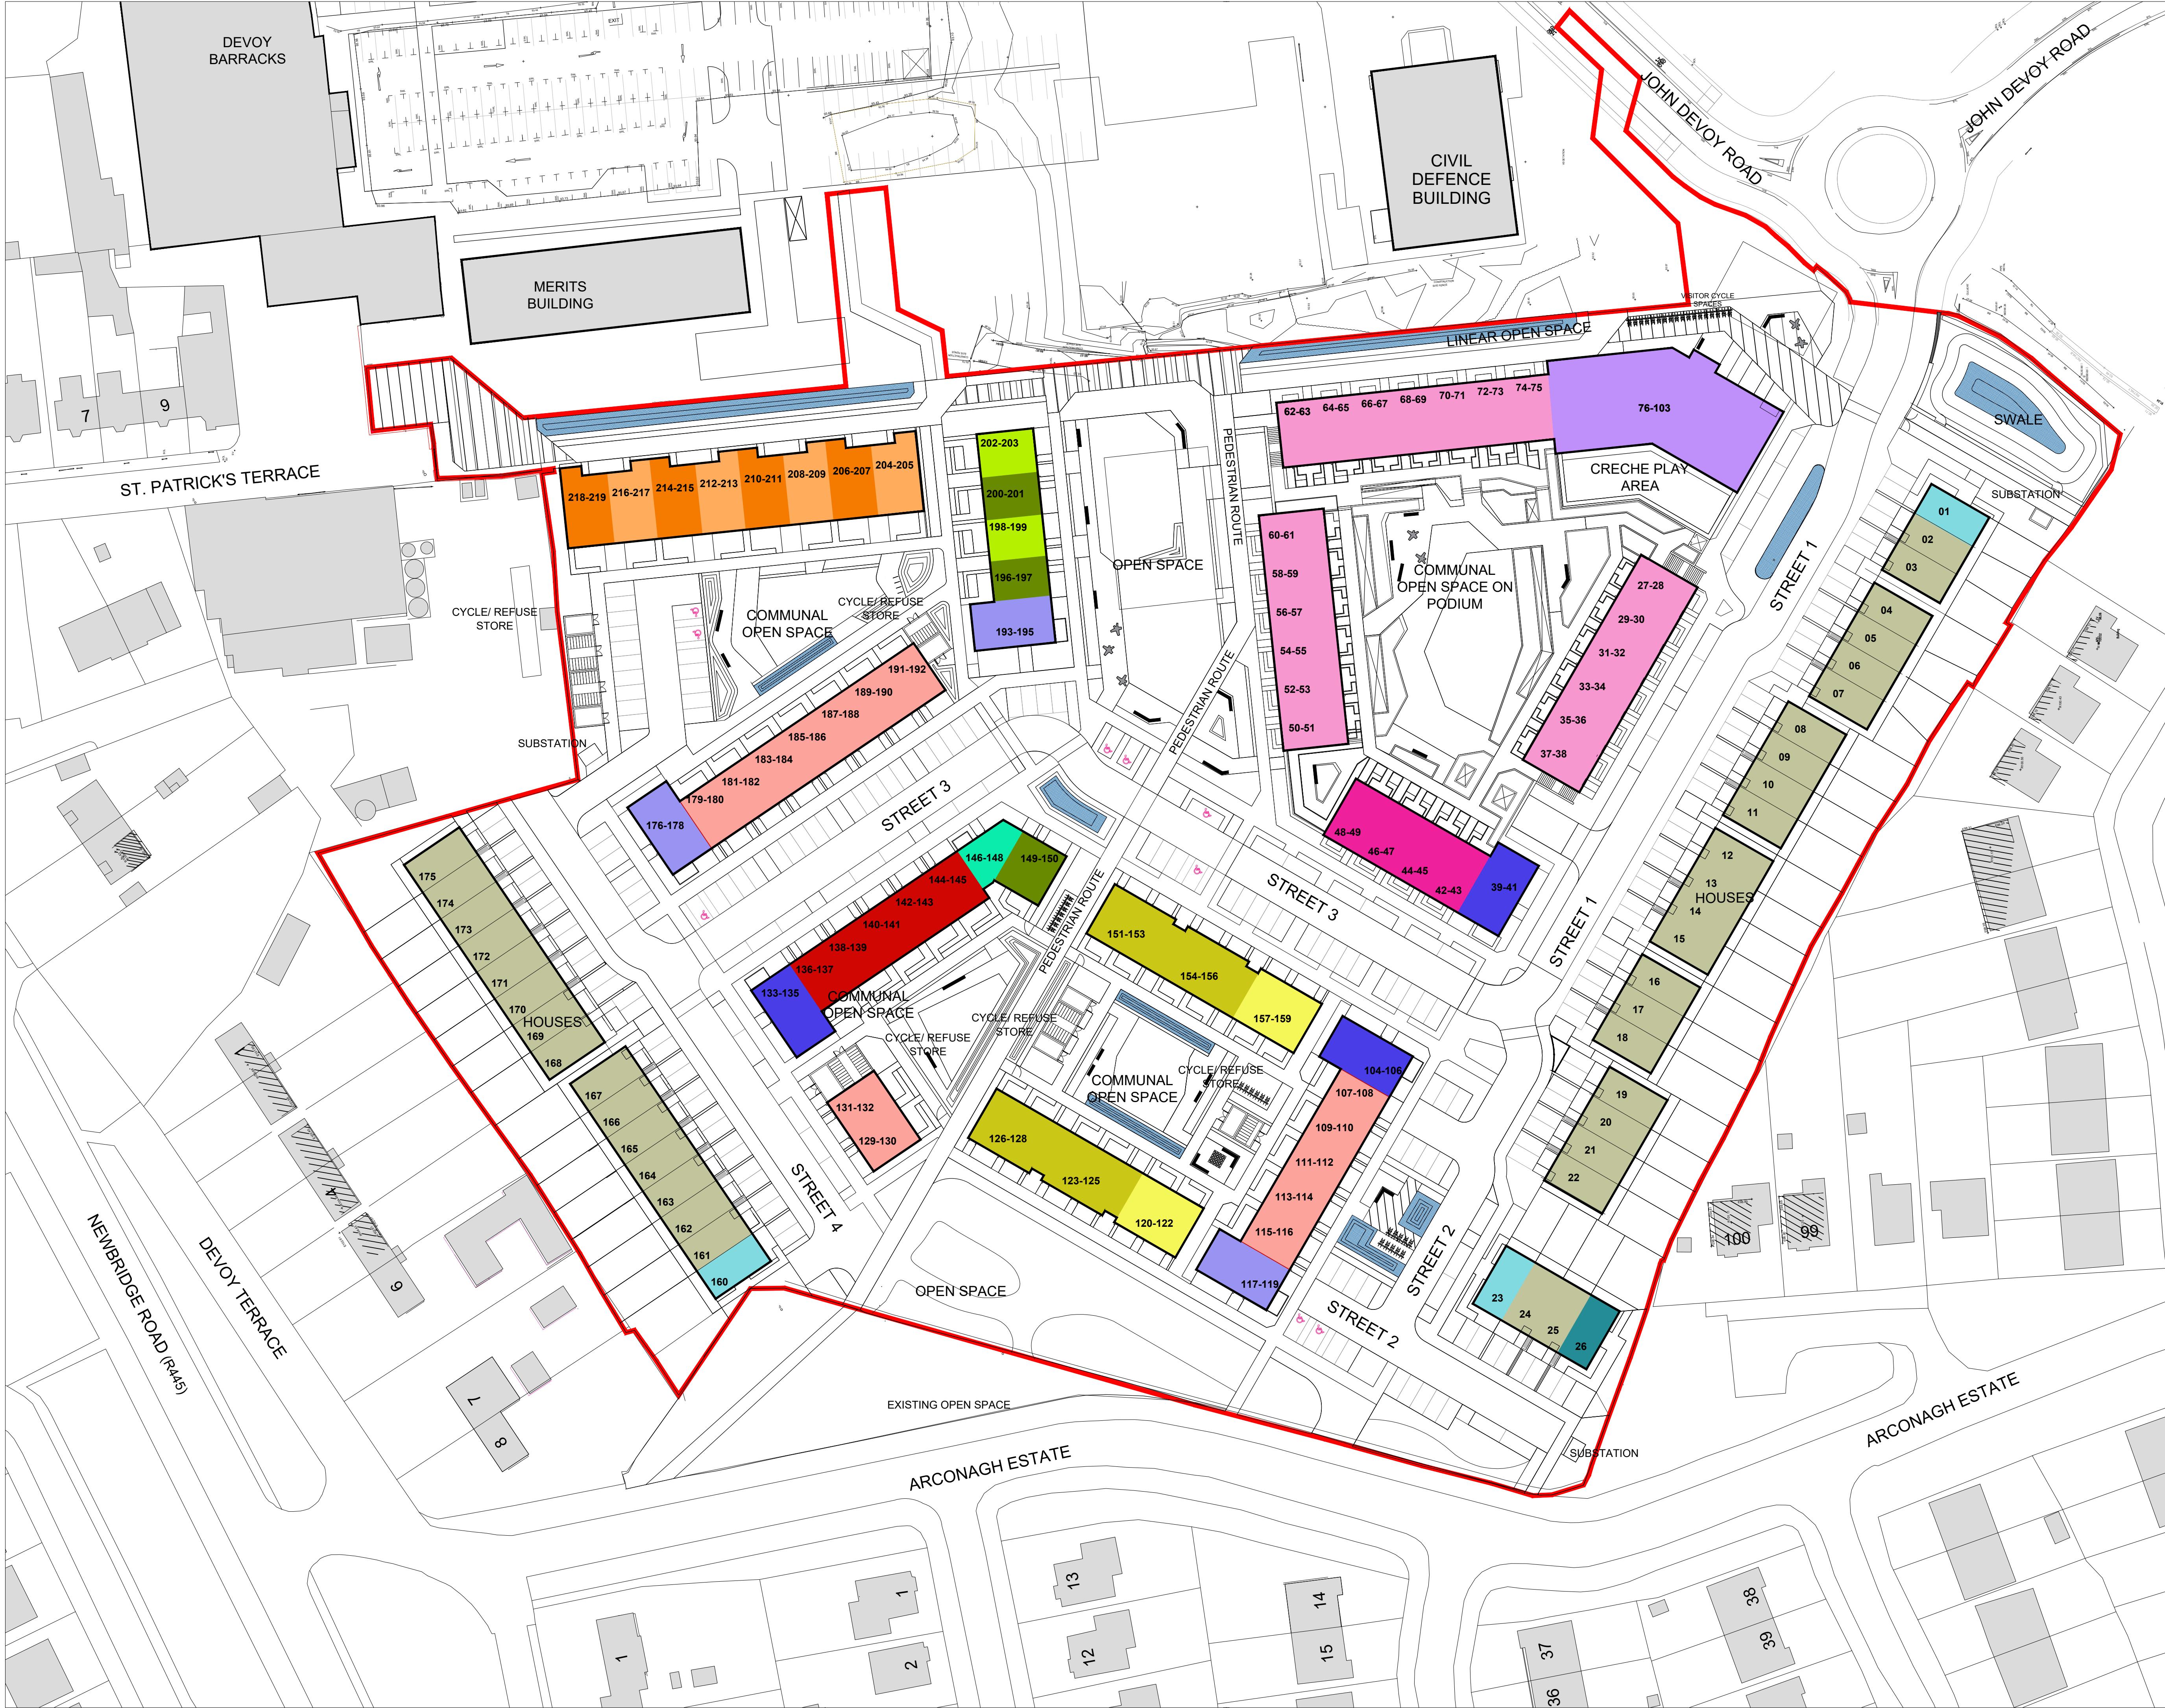

Notes:
Do not scale from this drawing.
Use figured dimensions only.
All errors and omissions to be reported to the Architect.
This drawing to be read in conjunction with relevant consultant's drawings.
All dimensions are in millimetres and all levels are in meters to match Datum unless otherwise noted.
All levels given are relative to Ordnance Datum.
Contractor Design responsibility
It is noted that there are many elements within the works that require contractor design, and will be subject to certification as part of BCAR - see Preliminary Inspection Plan for clarity on certification required.
© This drawing or design may not be reproduced without permission.

GENERAL NOTES

EXTENT OF PLANNING APPLICATION OUTLINED IN RED
THIS DRAWING TO BE READ IN CONJUNCTION WITH-
ARCHITECT'S DRAWINGS
CONSULTANT ENGINEER'S DRAWINGS AND SPECIFICATIONS
LANDSCAPE ARCHITECT'S DRAWINGS AND SPECIFICATIONS
Reproduced under Licence No. CYAL50250518
Copyright Ordnance Survey Ireland/ Suirbhíreach Ordnáis Éireann

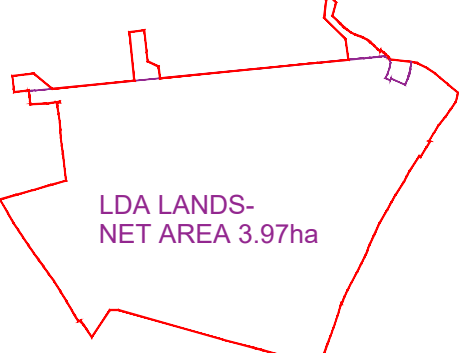

APPLICATION LANDS-
GROSS AREA 4.11ha

LEGEND

- A2- 2 bed duplex over 1 bed apartment
- A3- 2 bed duplex over 1 bed apartment
- B1- 3 bed duplex over 2 bed apartment
- B2- 3 bed duplex over 2 bed apartment
- C1- 2 bed duplex over 2 bed duplex
- C2- 2 bed duplex over 2 bed duplex
- D2- 2 bed duplex over 1 bed apartment over 1 bed apartment
- E1- 2 bed apartment over 2 no. 2 bed duplexes
- E2- 2 bed apartment over 2 no. 2 bed duplexes
- F1- 3 bedroom house
- F2- 3 bedroom house end of terrace special
- F3- 3 bedroom house end of terrace special
- K1- 3 no. 2 bed apartments
- K2- 3 no. 2 bed apartments
- L1- 1 bed apartment over 2 bed duplex
- L2- 1 bed apartment over 2 bed duplex
- X- 20 no. 1 bed apartments and 8 no. 2 bed apartments & CRECHE

Revisions:			
Rev	Description	Date	By
P06	Issued for Planning	06/04/22	PMc
P05	Final issue incorporating all commentary	15/10/21	PMc
P04	Layout Updated	28/09/21	PMc
P03	Final issue incorporating all commentary	31/03/21	PMc
P02	Issued for Planning	26/03/21	PMc
P01	Final issue	11/09/20	PMc

Project:
Devoy Barracks, Naas, Co. Kildare

Client:
Land Development Agency

Title:
Proposed Unit Type Plan

Drawing / Document Name:					
Project Number	Project	Originator	Volume	Level	Sheet Number
19024	DEV-MCO-00-ZZ-DR-A-				0509
Suitability Status : Code - Description					Revision:
S4- For Stage Approval					P-06
Scale @ A1	Drawn:	Checked:	Date:		
1:500	PMcN	PMcN	Sept 2020		

COADY
ARCHITECTS
M Pleasant Business Ctr, Ranelagh, Dublin 6, D06 X7P6
Units 8A-8B, Main St, Clonsilla, Co. Galway, H91 Y36K
01 497 6766 | 091 788 325 | admin@coady.ie | www.coady.ie

MCORM
MCROSSAN O'ROURKE MANNING ARCHITECTS