


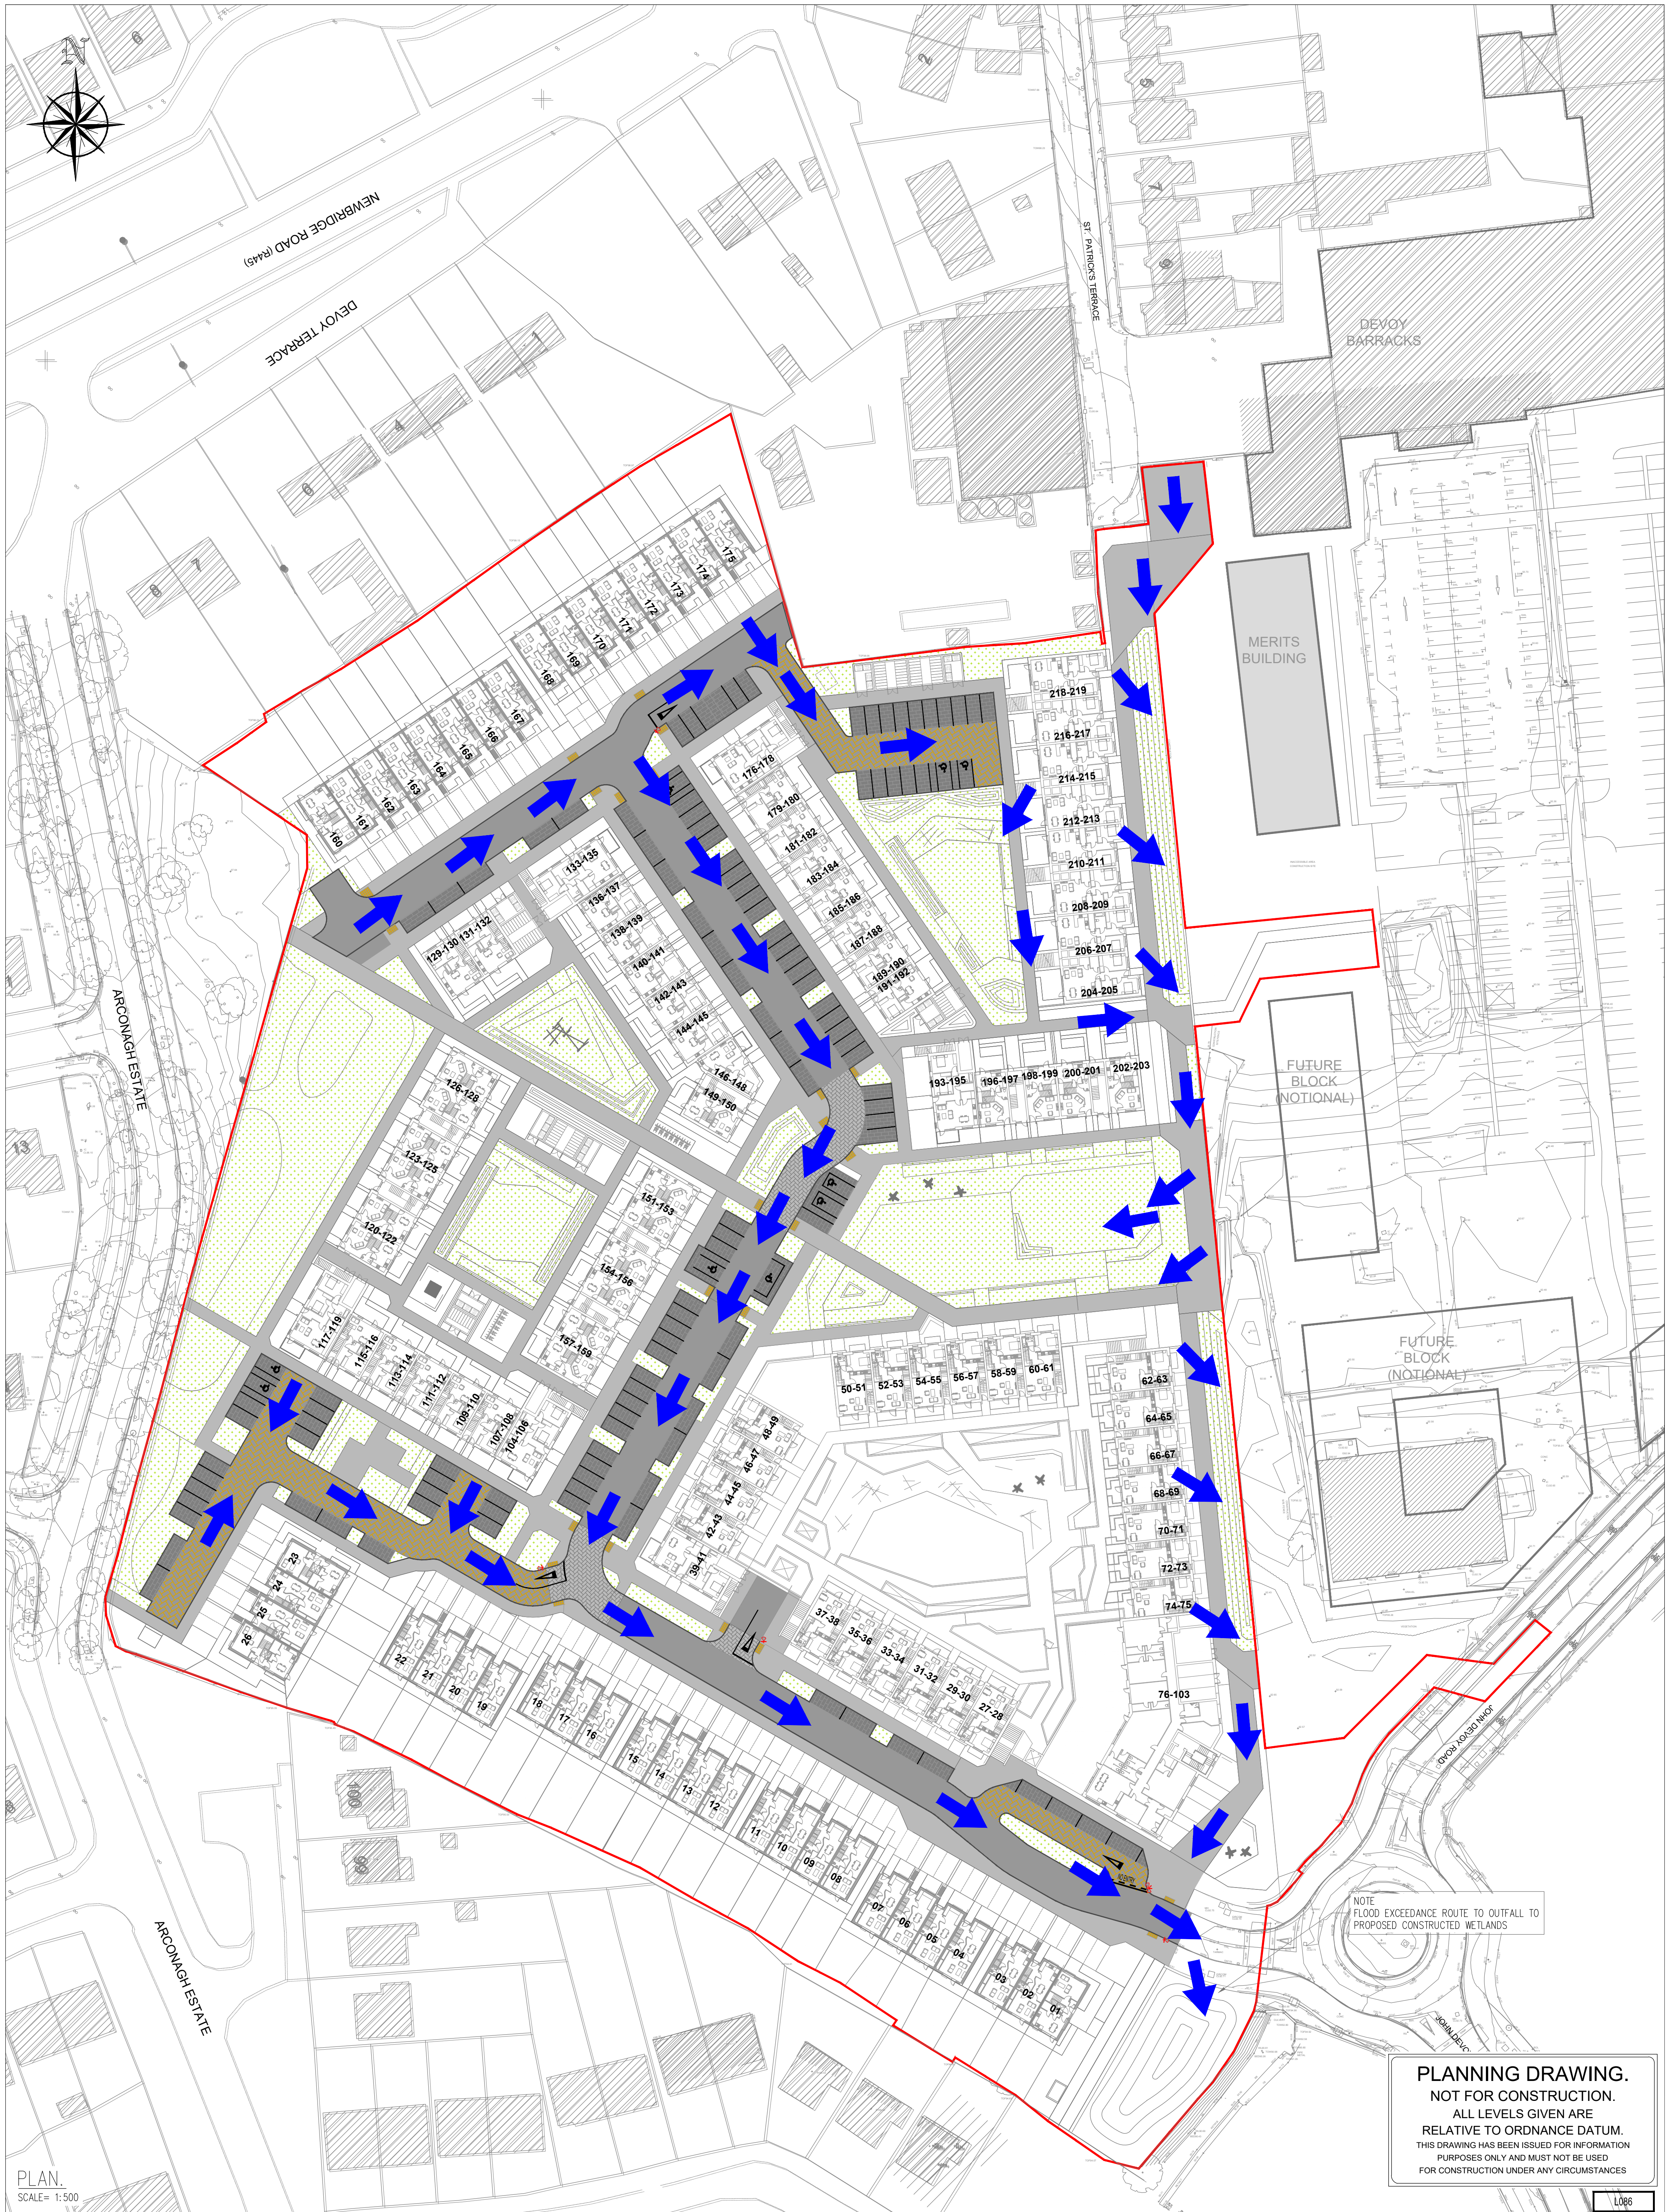

PLAN.
SCALE= 1:500

PLANNING DRAWING.
NOT FOR CONSTRUCTION.
ALL LEVELS GIVEN ARE
RELATIVE TO ORDNANCE DATUM.
THIS DRAWING HAS BEEN ISSUED FOR INFORMATION
PURPOSES ONLY AND MUST NOT BE USED
FOR CONSTRUCTION UNDER ANY CIRCUMSTANCES

- NOTES
- For setting out refer to Architect's drawings.
 - This drawing to be read in conjunction with all other Architectural and Engineering drawings and all other relevant drawings and Specifications.
 - DO NOT SCALE THIS DRAWING. Use figured dimensions only.
 - No part of this document may be reproduced or transmitted in any form or stored in any retrieval system of any nature without the written permission as copyright holder except as agreed for use on the project for which the document was originally issued.
 - Ordnance Survey Ireland Licence Number EN 0074022

Rev. No.	Date	REVISION NOTE
P01	26.03.2021	DRAWING UPDATED TO LATEST ARCHITECTURAL BACKGROUND. ISSUED FOR PLANNING
P02	06.04.2021	REVISED SITE LAYOUT
P03	20.09.2021	REVISED SITE LAYOUT
P04	31.03.2022	REVISED SITE LAYOUT

Dr. By	Chkd. By
AB	GL
AB	GL
AB	GL
AB	GL

Architect:	COADY ARCHITECTS				
Project:	DEVELOPMENT AT DEVOY BARRACKS, NAAS				
Title:	Flood Exceedance Route				
Dwg. No.	DEV-CSC-00-XX-DR-C-0121				
Date	Dr. by	Chkd. by	Appr'd by	Scale	Revision
FEB 2021	AB	GL	NB	1:500 @A1	P04

CS Consulting Group

DUBLIN | LONDON | LIMERICK

Head Office
19-22 Dame Street, Dublin 2.
T: +353 (0)1 5480863 F: +353 (0)1 9011355
e: info@csconsulting.ie
w: www.csconsulting.ie

Quality
Environment
Energy
Health & Safety

ISO 9001:2008
ISO 14001:2004
ISO 50001:2011
OHSAS 18001:2007

L086