


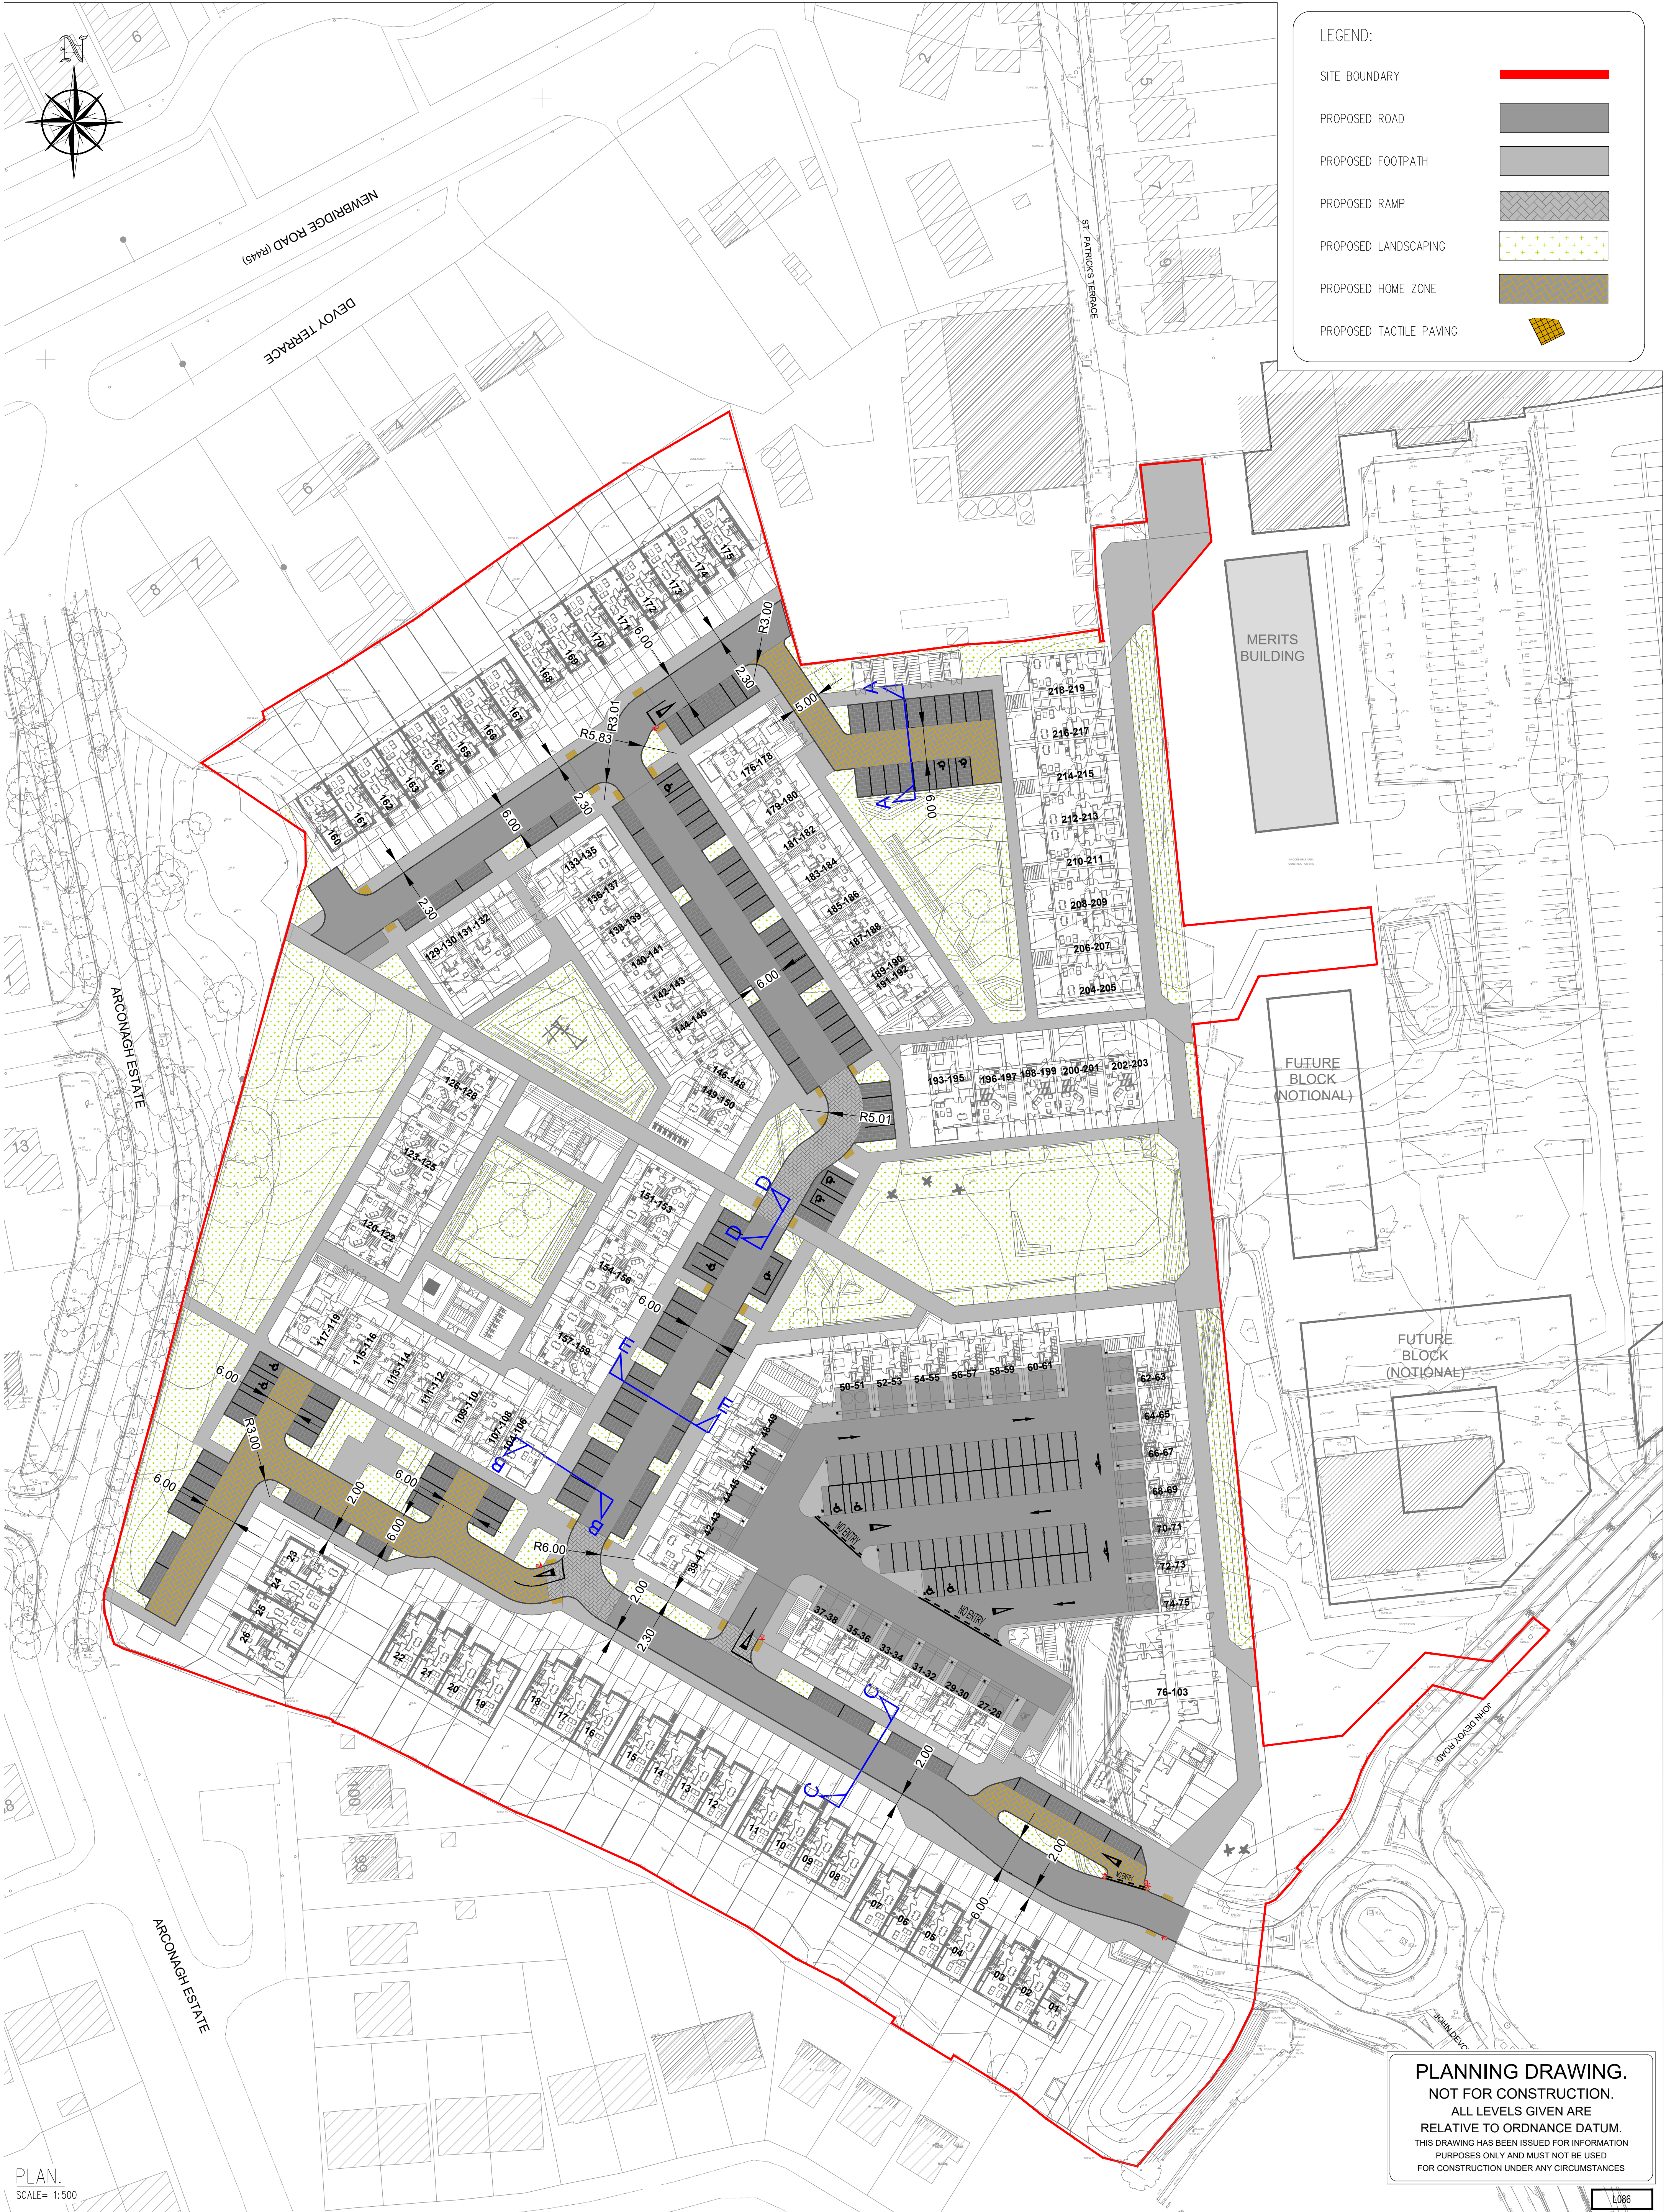

PLAN.
SCALE= 1:500

PLANNING DRAWING.
NOT FOR CONSTRUCTION.
ALL LEVELS GIVEN ARE
RELATIVE TO ORDNANCE DATUM.
THIS DRAWING HAS BEEN ISSUED FOR INFORMATION
PURPOSES ONLY AND MUST NOT BE USED
FOR CONSTRUCTION UNDER ANY CIRCUMSTANCES

- NOTES**
- For setting out refer to Architect's drawings.
 - This drawing to be read in conjunction with all other Architectural and Engineering drawings and all other relevant drawings and Specifications.
 - DO NOT SCALE THIS DRAWING.** Use figured dimensions only.
 - No part of this document may be reproduced or transmitted in any form or stored in any retrieval system of any nature without the written permission as copyright holder except as agreed for use on the project for which the document was originally issued.
 - Ordnance Survey Ireland Licence Number EN 0074022

Rev. No.	Date	REVISION NOTE	Dm. By	Chk. By
S2 P01	17.02.2021	ARCHITECTS LAYOUT REVISED	IK	GL
P02	15.03.2021	DRAWING UPDATED TO LATEST ARCHITECTURAL LAYOUT	AB	GL
P03	28.03.2021	DRAWING UPDATED TO LATEST ARCHITECTURAL BACKGROUND. ISSUED FOR PLANNING	AB	GL
P04	06.04.2021	REVISED SITE LAYOUT	AB	GL
P05	07.07.2021	REVISED SITE LAYOUT	AB	GL
P06	23.08.2021	REVISED SITE LAYOUT	AB	GL
P07	20.09.2021	REVISED SITE LAYOUT	AB	GL
P08	03.02.2022	REVISED SITE LAYOUT	AB	GL
P09	16.02.2022	REVISED SITE LAYOUT	AB	GL
P10	31.03.2022	REVISED SITE LAYOUT	AB	GL

Architect:	COADY ARCHITECTS				
Project:	DEVELOPMENT AT DEVLOY BARRACKS, NAAS				
Title:	Proposed Site Layout				
Dwg. No.:	DEV-CSC-00-XX-DR-C-0102				
Date:	SEPT '20	Dm by:	AB	Chk by:	GL
		Apprv by:	NB	Scale:	1:500 @A1
		Revision:	P10		

CS Consulting Group
DUBLIN | LONDON | LIMERICK

Head Office
19-22 Dame Street, Dublin 2.
T: +353 (0)1 5480863
e: info@csconsulting.ie
w: www.csconsulting.ie

NSAI
Certified

I.S. EN ISO 9001:2008
I.S. EN ISO 14001:2004
I.S. EN ISO 50001:2011
OHSAS 18001:2007