


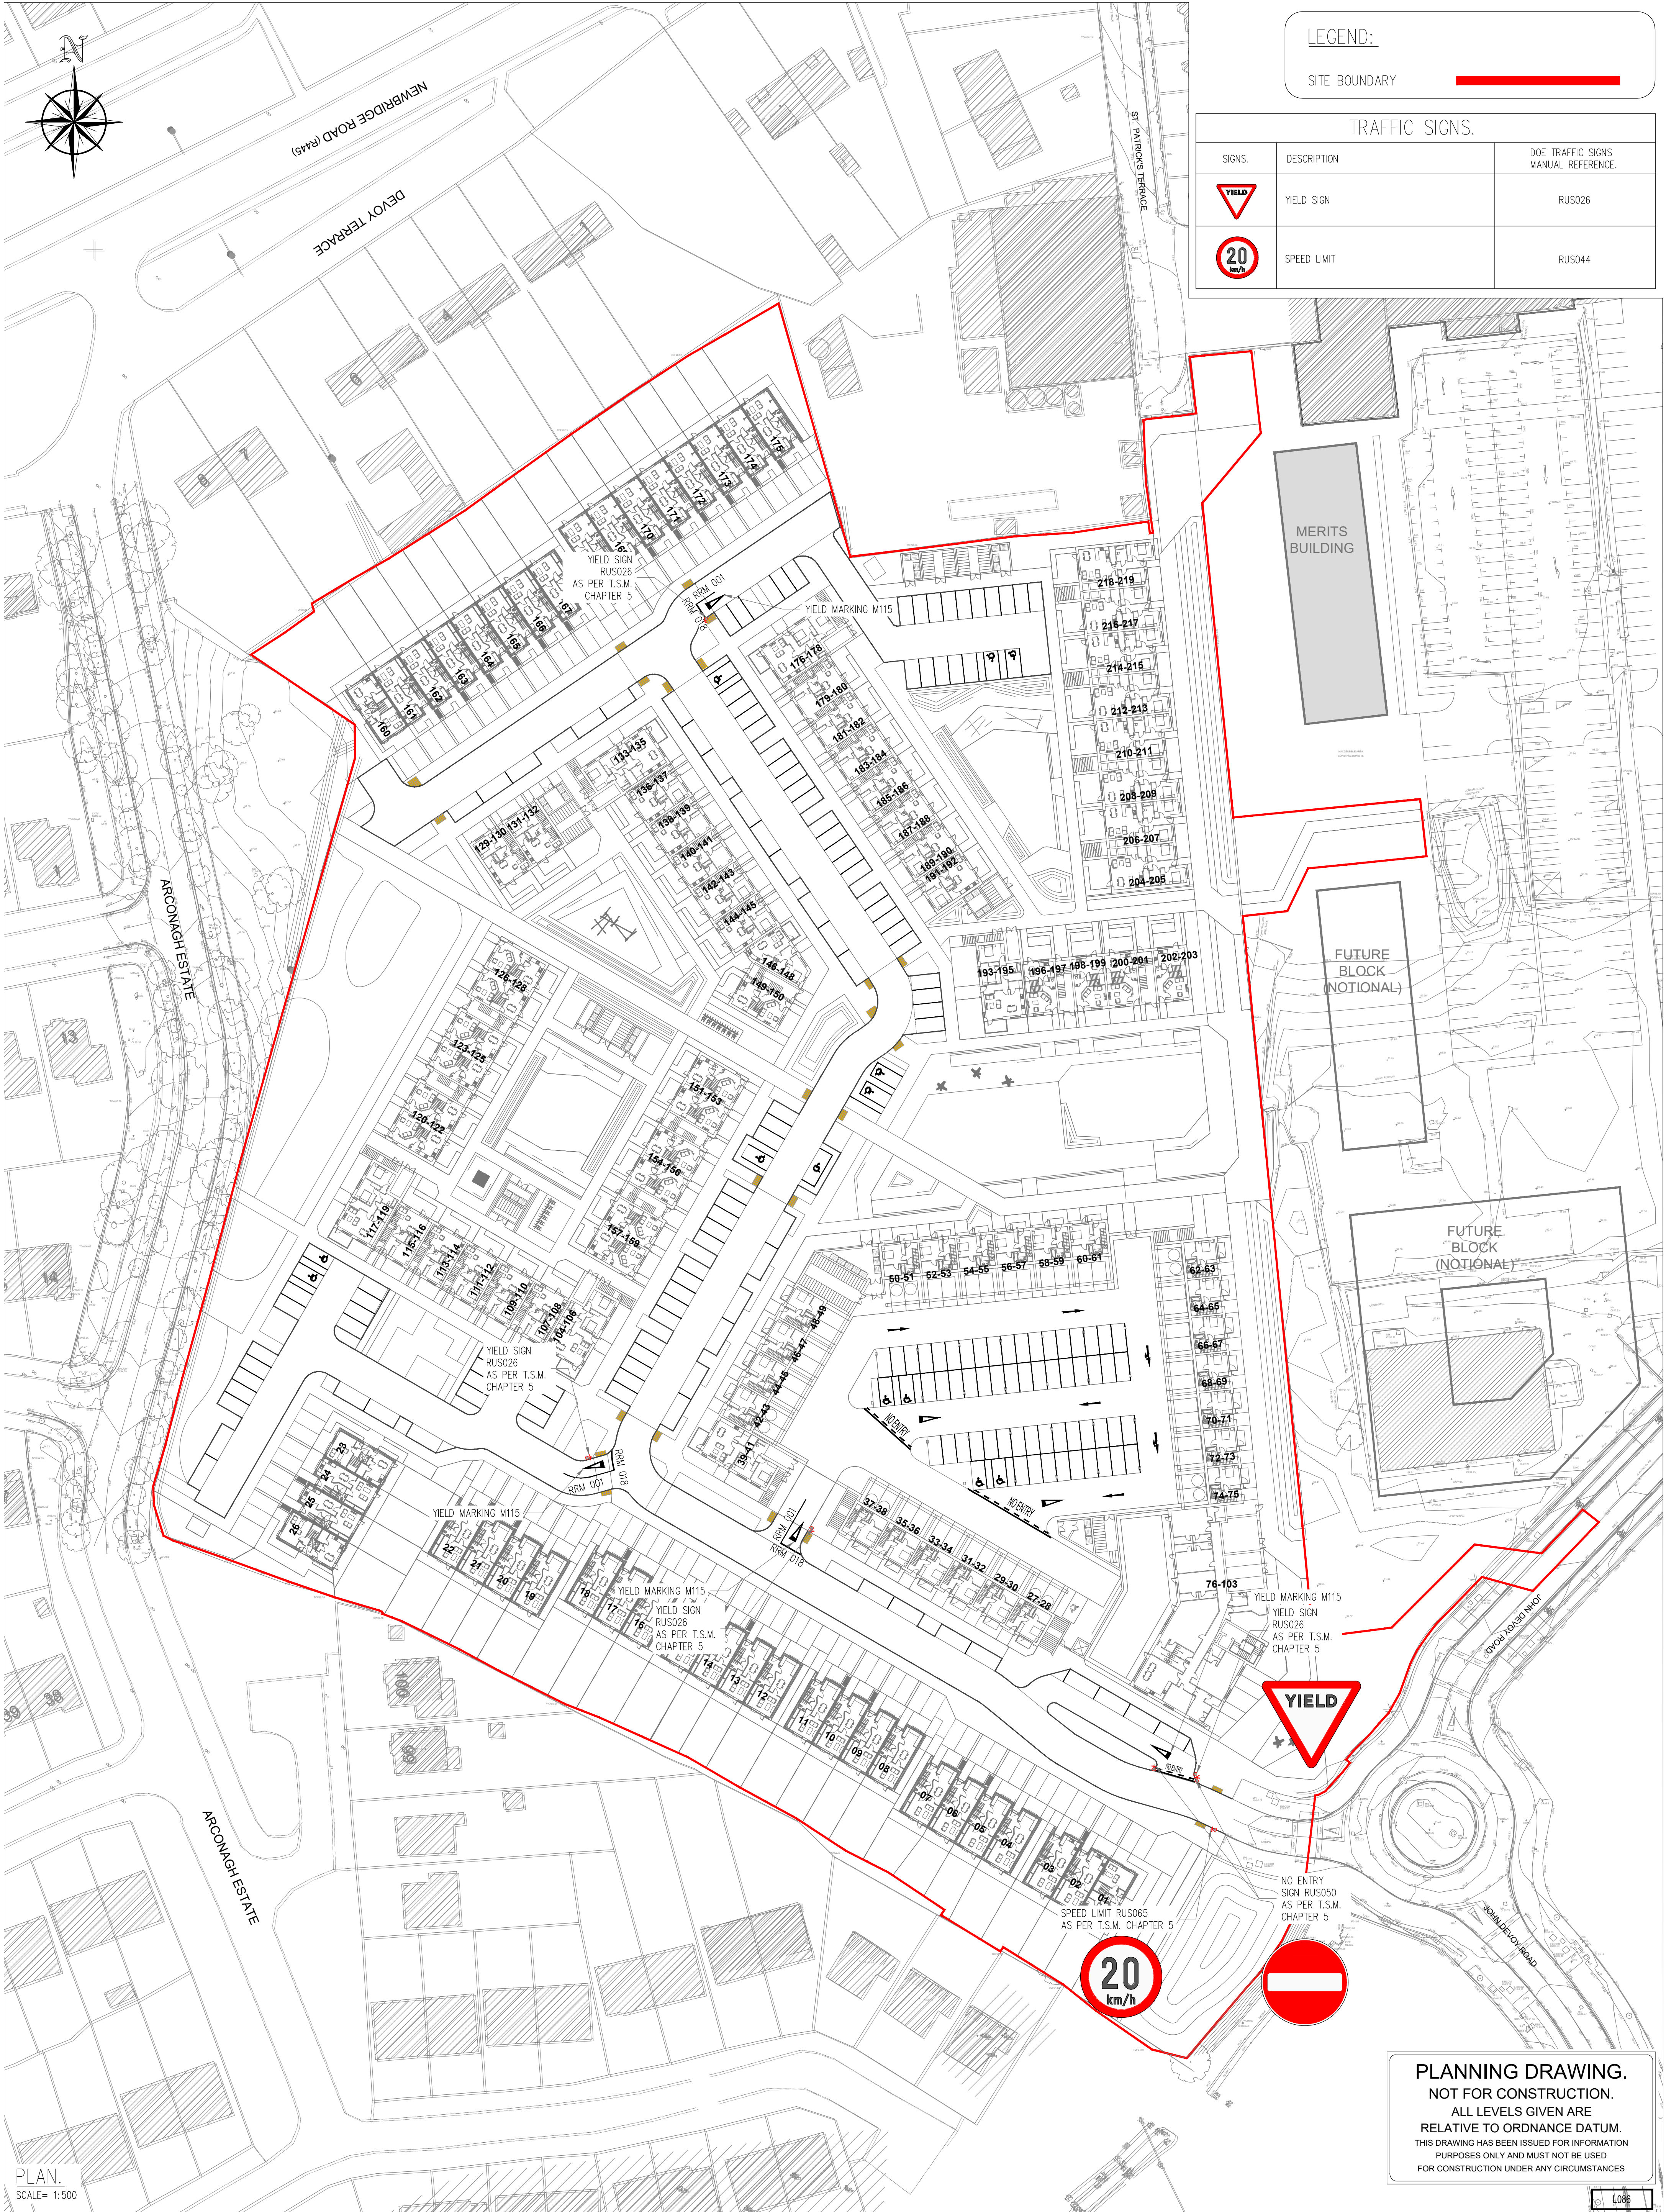

NOTES	
1.	For setting out refer to Architect's drawings.
2.	This drawing to be read in conjunction with all other Architectural and Engineering drawings and all other relevant drawings and Specifications.
3.	DO NOT SCALE THIS DRAWING. Use figured dimensions only.
4.	No part of this document may be reproduced or transmitted in any form or stored in any retrieval system of any nature without the written permission as copyright holder except as agreed for use on the project for which the document was originally issued.
5.	Ordnance Survey Ireland Licence Number EN 0074022

Rev. No.	Date	REVISION NOTE	Drn. By	Chkd. By
P01	17.02.2021	ARCHITECTS LAYOUT REVISED	IK	GL
P02	24.03.2021	REVISED LAYOUT	AB	GL
P03	26.03.2021	DRAWING UPDATED TO LATEST ARCHITECTURAL BACKGROUND, ISSUED FOR PLANNING	AB	GL
P04	06.04.2021	REVISED SITE LAYOUT	AB	GL
P05	07.07.2021	REVISED SITE LAYOUT	AB	GL
P06	23.08.2021	REVISED SITE LAYOUT	AB	GL
P07	20.09.2021	REVISED SITE LAYOUT	AB	GL
P08	03.02.2022	REVISED SITE LAYOUT	AB	GL
P09	16.02.2022	REVISED SITE LAYOUT	AB	GL
P10	31.03.2022	REVISED SITE LAYOUT	AB	GL

Architect:		COADY ARCHITECTS	
Project:		DEVELOPMENT AT DEVLOY BARRACKS, NAAS	
Title:		Proposed Road Markings And Signage	
Dwg. No.:		DEV-CSC-00-XX-DR-C-0116	
Date	Drn by	Chkd by	Apprv by
SEPT '20	AB	GL	NB
Scale:		1:500 @A1	
Revision:		P10	

CS Consulting Group	
DUBLIN LONDON LIMERICK	
Head Office 19-22 Dame Street, Dublin 2. T: +353 (0)1 5480863 F: +353 (0)1 9011355 e: info@csconsulting.ie w: www.csconsulting.ie	
Quality Environment Energy Health & Safety	
I.S. EN ISO 9001:2008 I.S. EN ISO 14001:2004 I.S. EN ISO 50001:2011 OHSAS 18001:2007	