


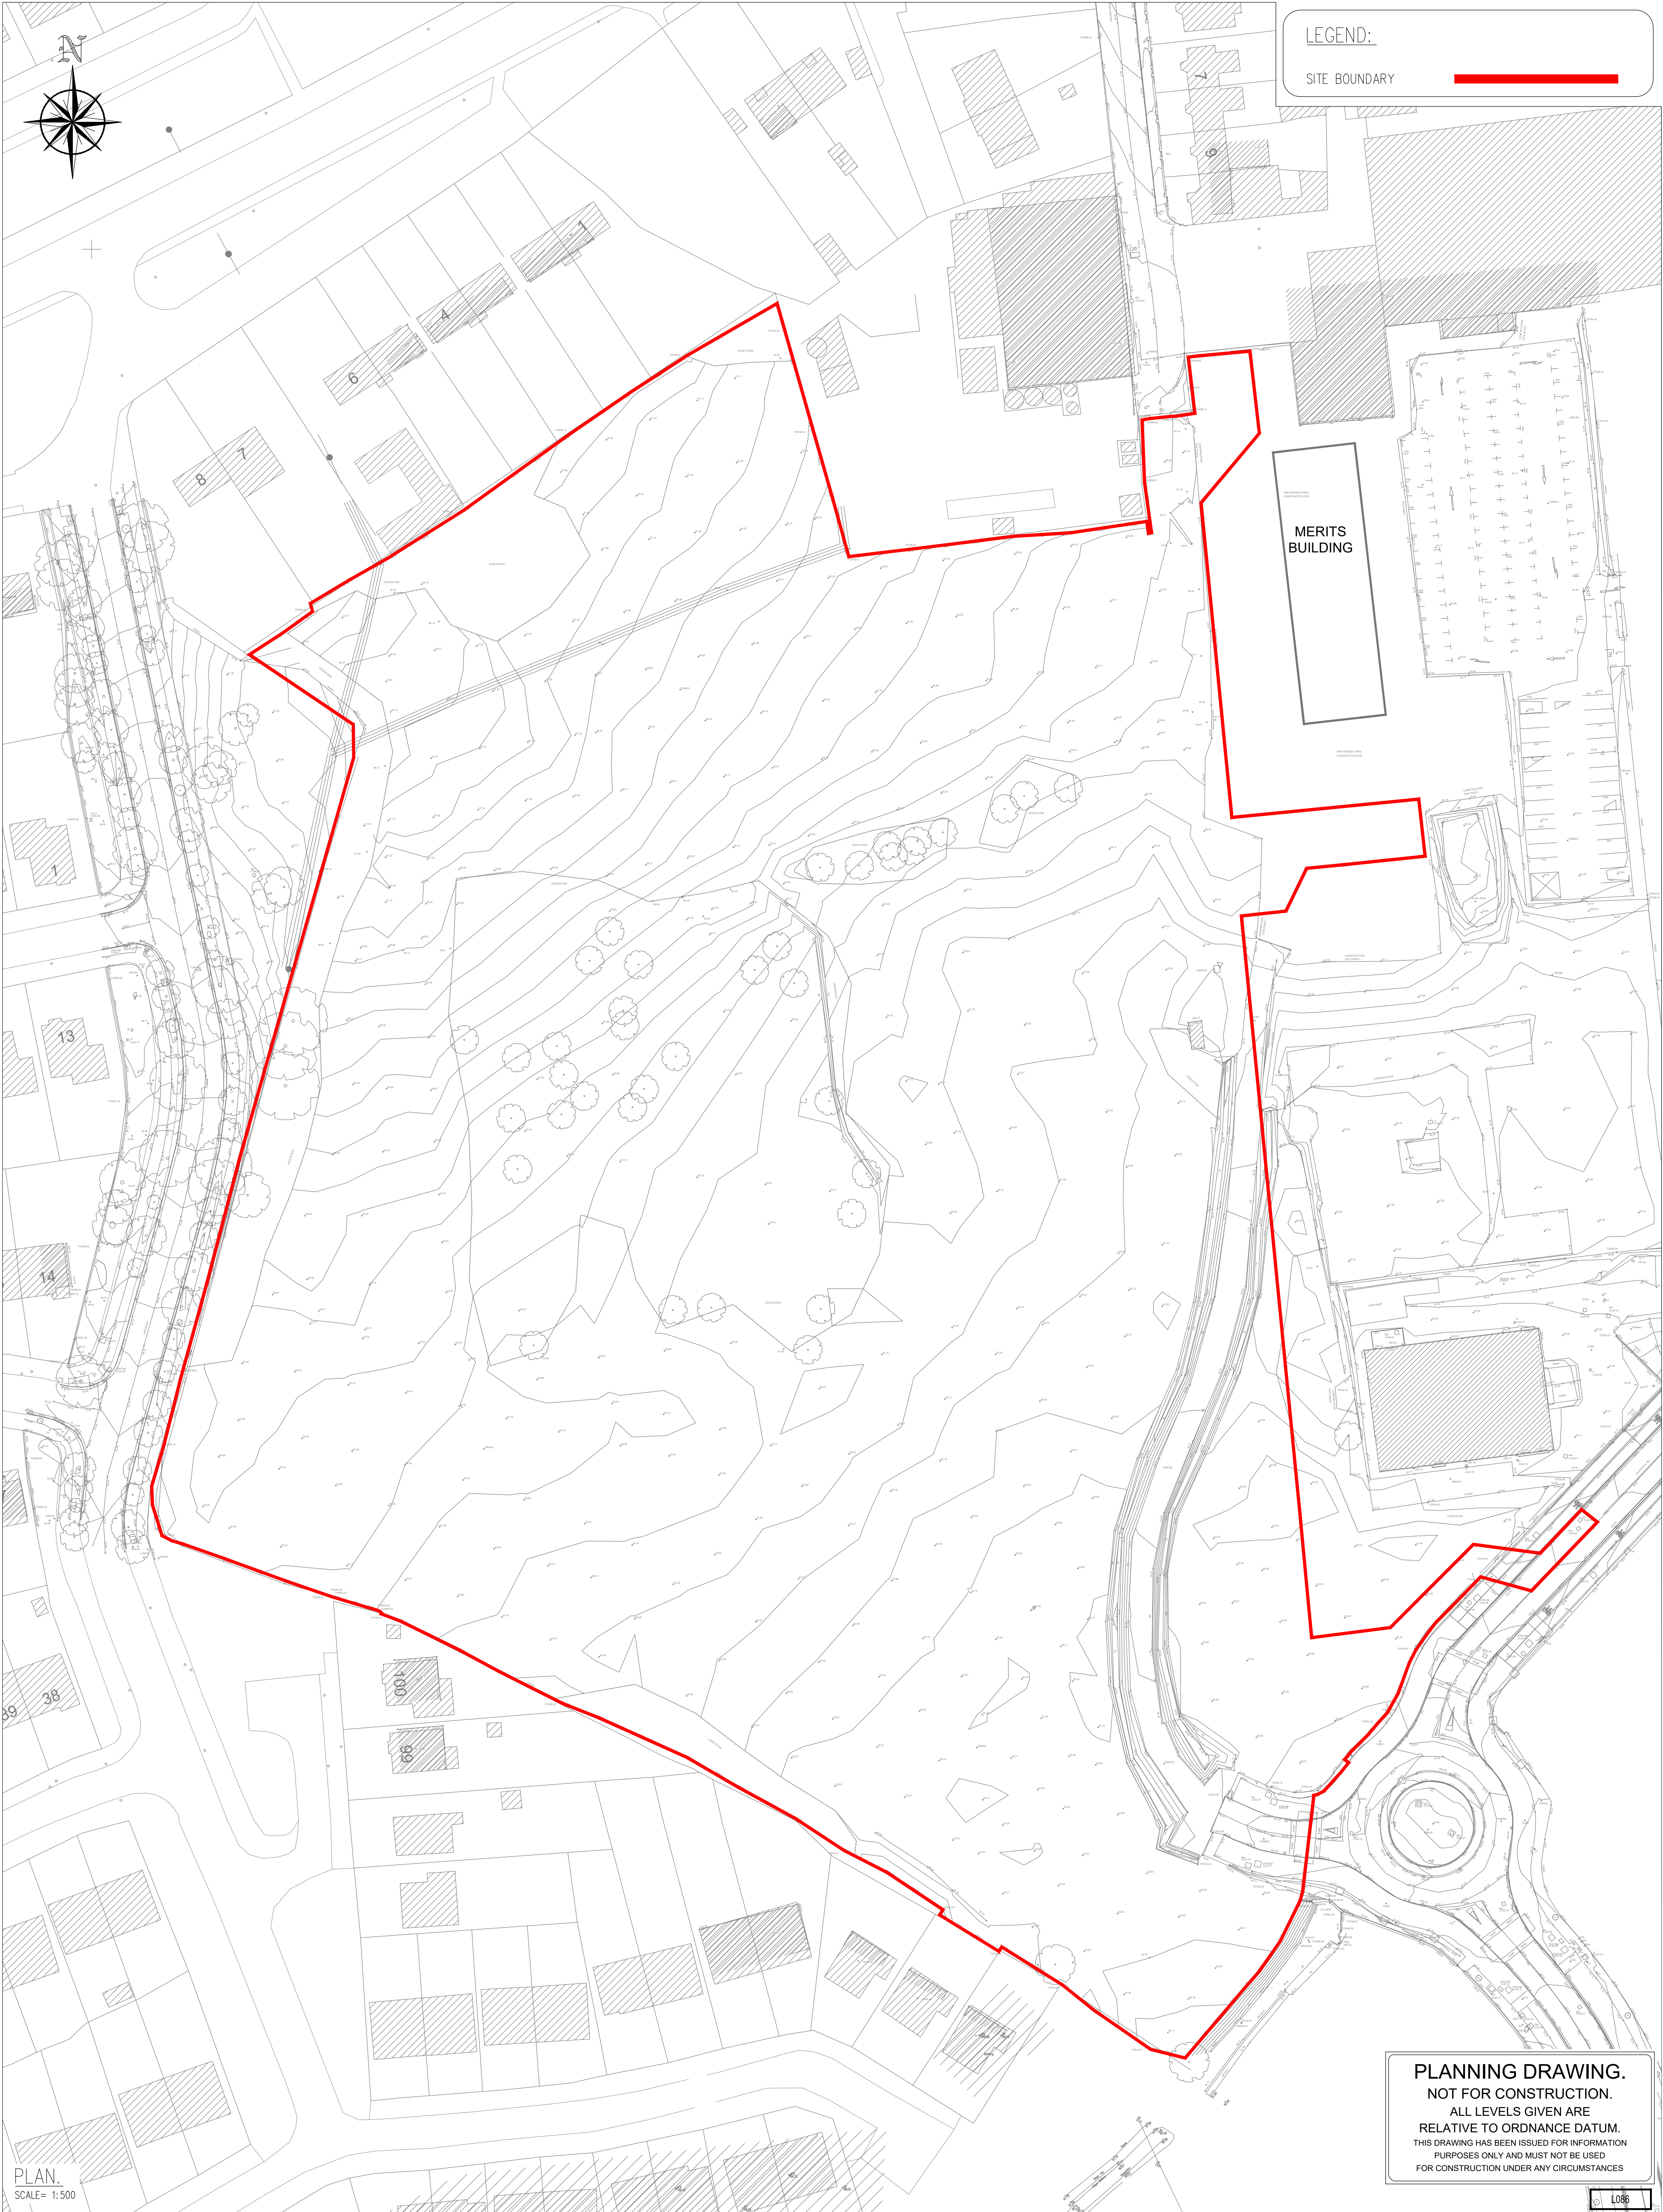

NOTES

- For setting out refer to Architect's drawings.
- This drawing to be read in conjunction with all other Architectural and Engineering drawings and all other relevant drawings and Specifications.
- DO NOT SCALE THIS DRAWING.** Use figured dimensions only.
- No part of this document may be reproduced or transmitted in any form or stored in any retrieval system of any nature without the written permission as copyright holder except as agreed for use on the project for which the document was originally issued.
- Ordnance Survey Ireland Licence Number EN 0074022

Rev. No.	Date	REVISION NOTE	Dr. By	Chkd. By
P1	2022.02.28	REVISED FROM COMMENTS	AB	GL

Architect:	COADY ARCHITECTS				
Project:	DEVELOPMENT AT DEVROY BARRACKS, NAAS				
Title:	Topographical Survey				
Dwg. No.:	DEV-CSC-00-XX-DR-C-0101				
Date:	Drw. by:	Chkd. by:	Apprv. by:	Scale:	Revision:
SEPT '20	AB	GL	NB	1:500 @A1	P1

CS Consulting Group

DUBLIN | LONDON | LIMERICK

Head Office
19-22 Dame Street, Dublin 2.
T: +353 (0)1 5480863 F: +353 (0)1 9011355
e: info@csconsulting.ie
w: www.csconsulting.ie

 Quality Environment Energy Health & Safety

IS. EN ISO 9001:2008
IS. EN ISO 14001:2004
IS. EN ISO 50001:2011
OHSAS 18001:2007

